


TellUS 2 - Provided by



14/00398/FUL

Grass verge near Clayton Hall Cottages, Clayton Road, Newcastle.

Customer Services

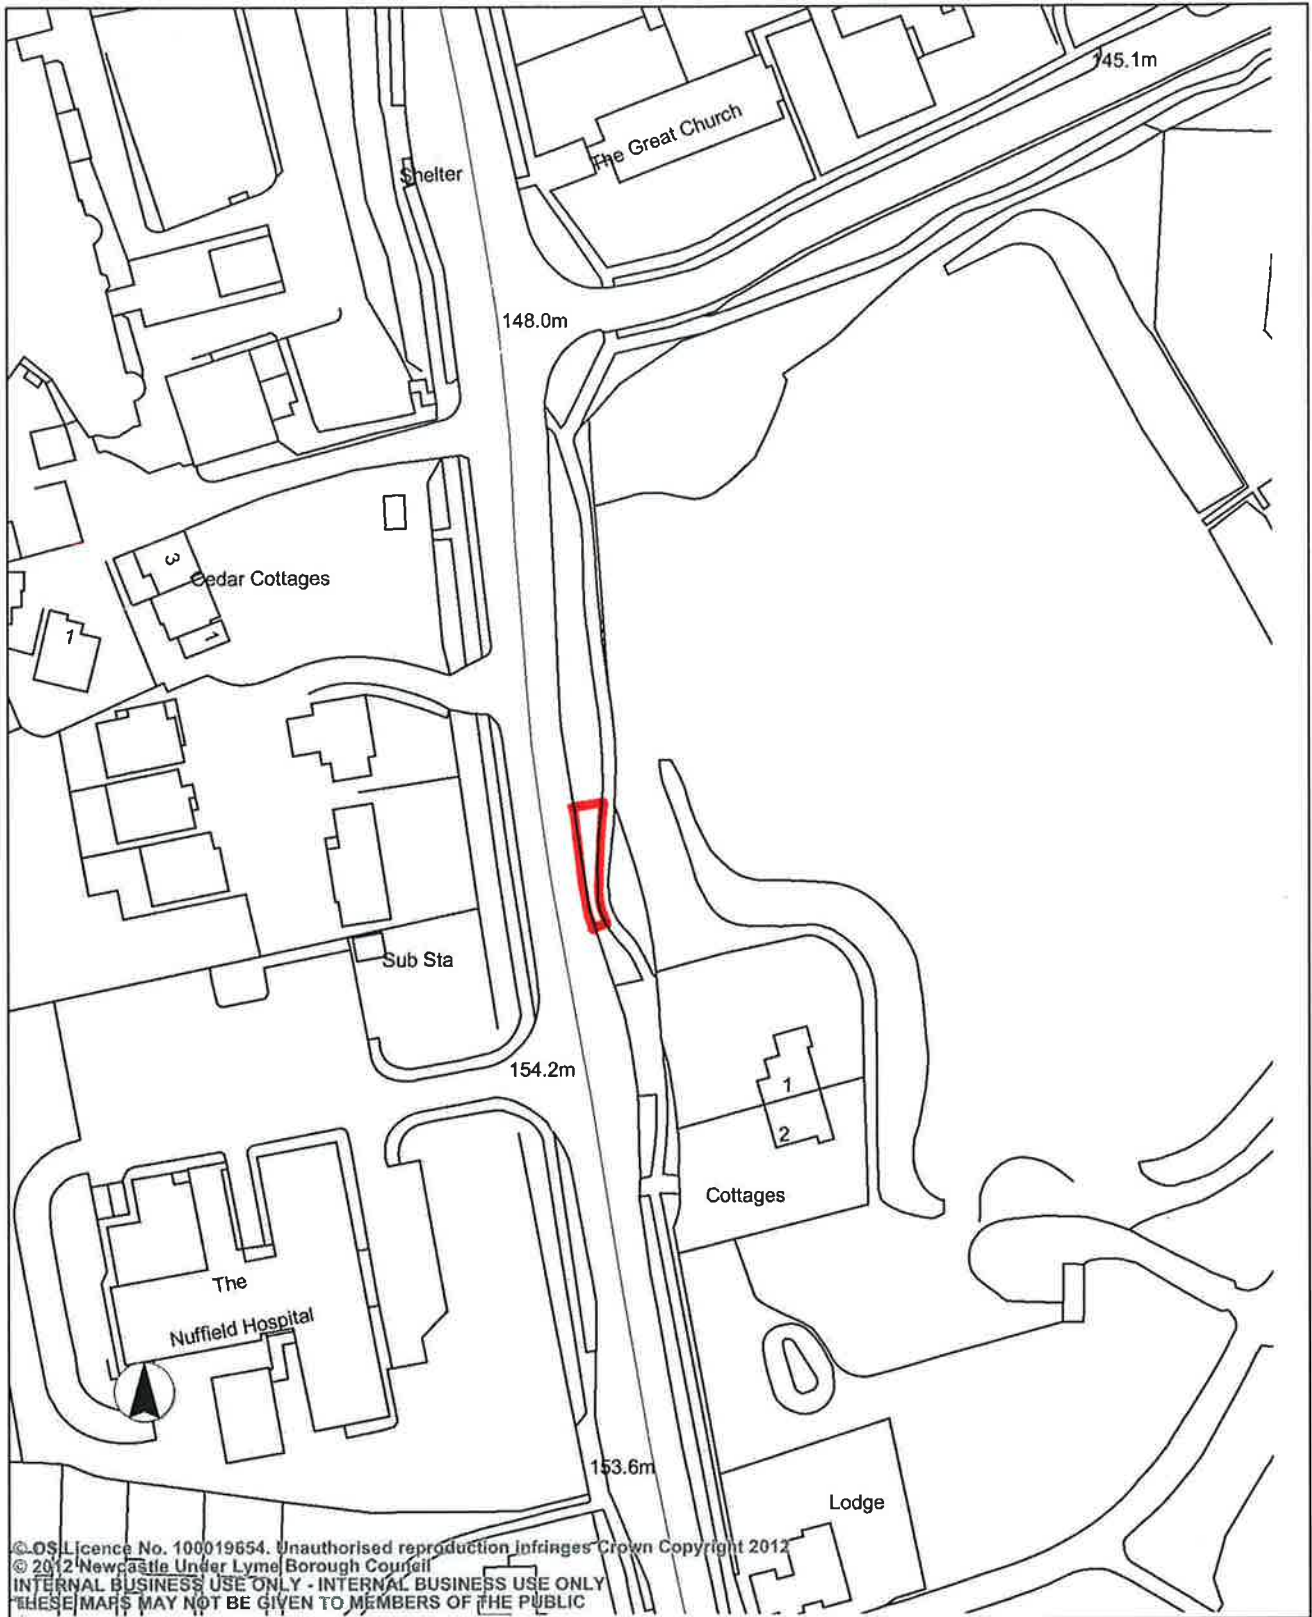

Newcastle Under Lyme Borough Council  
 Civic Offices  
 Merrial Street  
 Newcastle Under Lyme  
 ST5 2AG

Plan Produced 4.6.2014  
 Scale 1:1,250