


# Chatterley Gateway North Phase 2, Site 8 – on plot landscaping



14/00331/REM

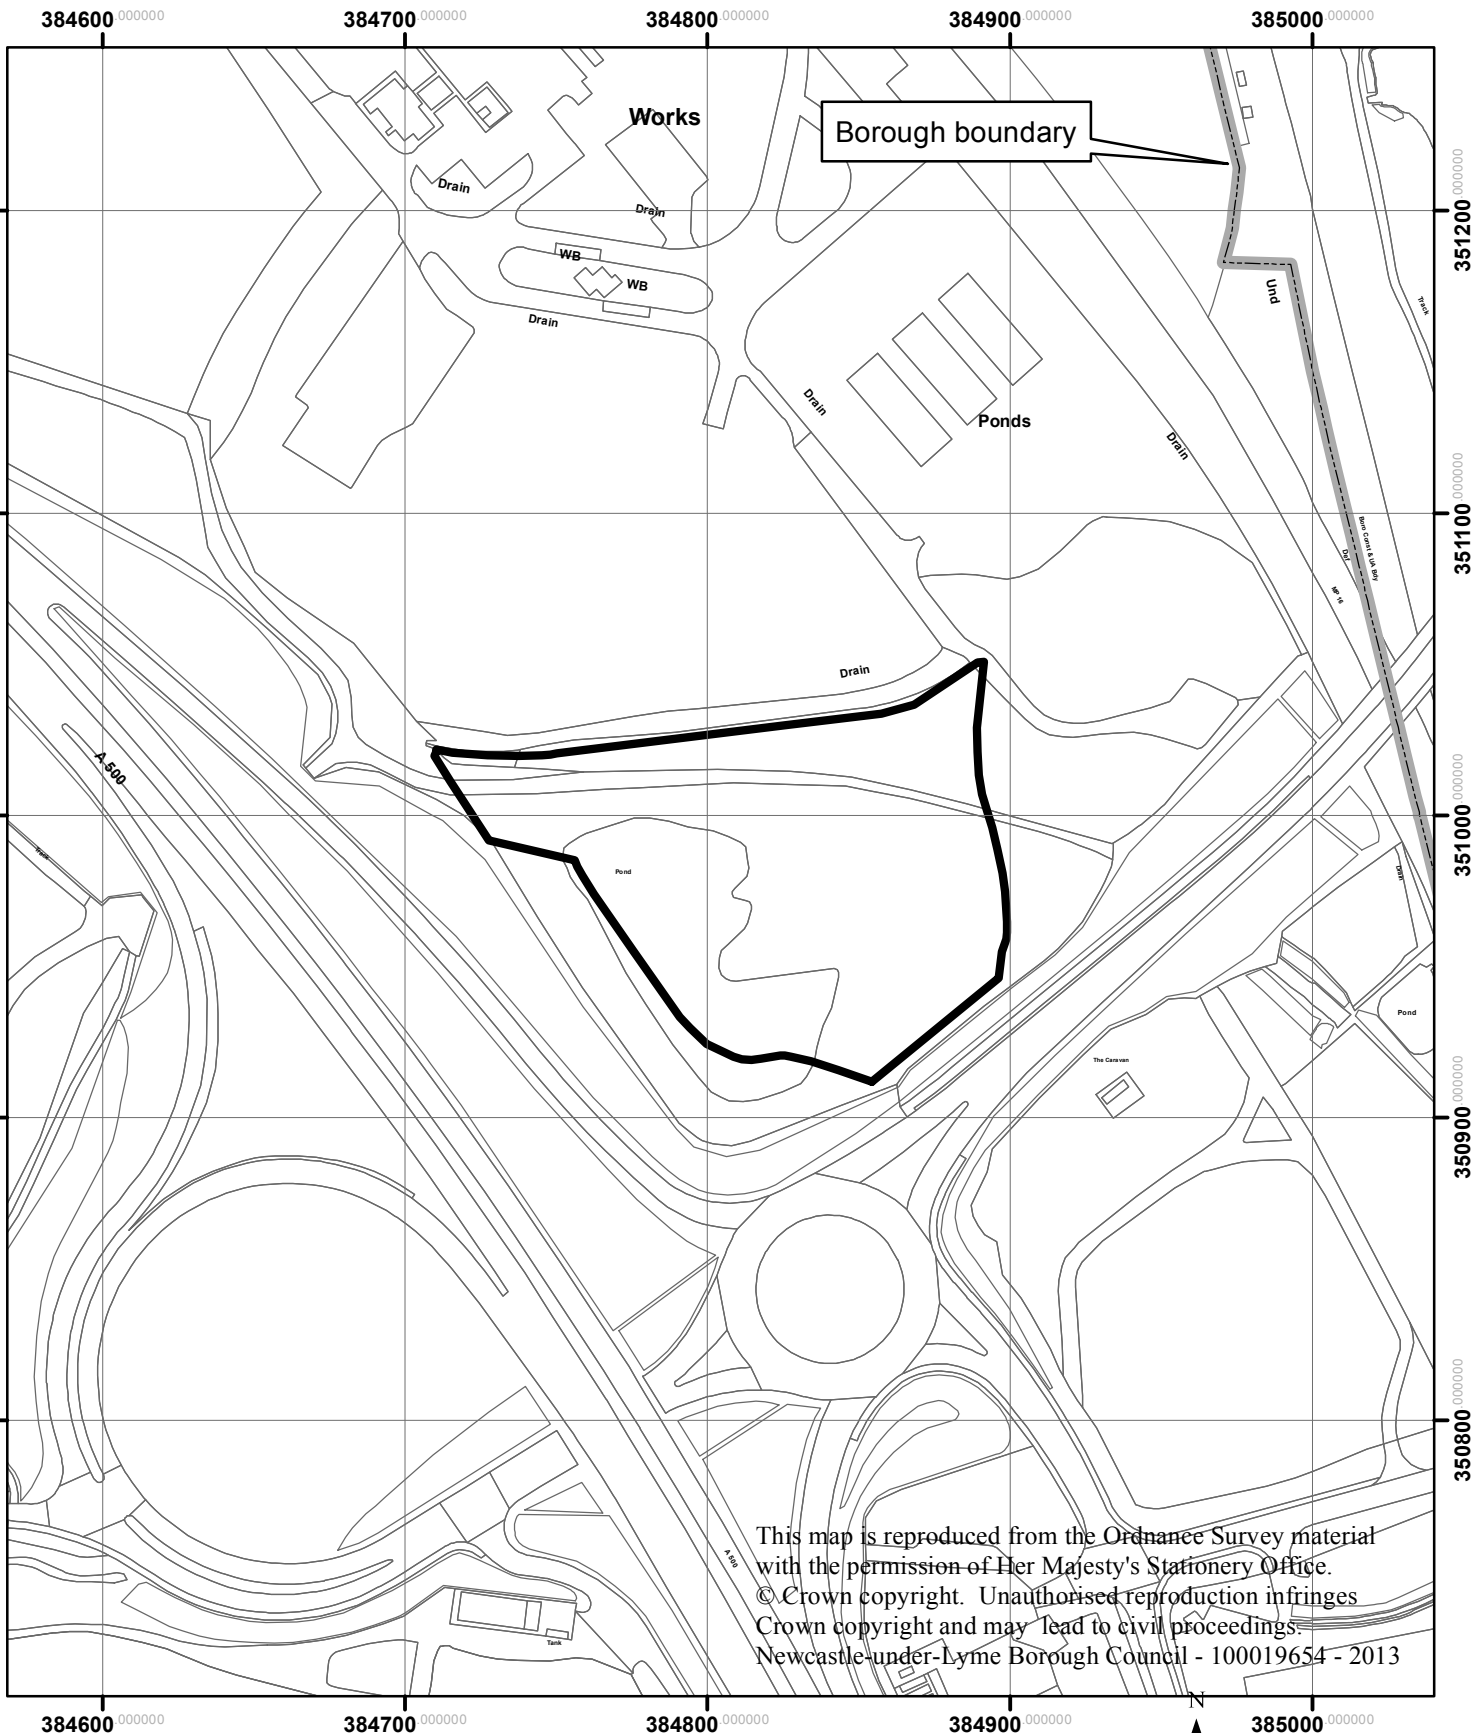

This map is reproduced from the Ordnance Survey material with the permission of Her Majesty's Stationery Office. © Crown copyright. Unauthorised reproduction infringes Crown copyright and may lead to civil proceedings. Newcastle-under-Lyme Borough Council - 100019654 - 2013

