


Signed.....

Date.....

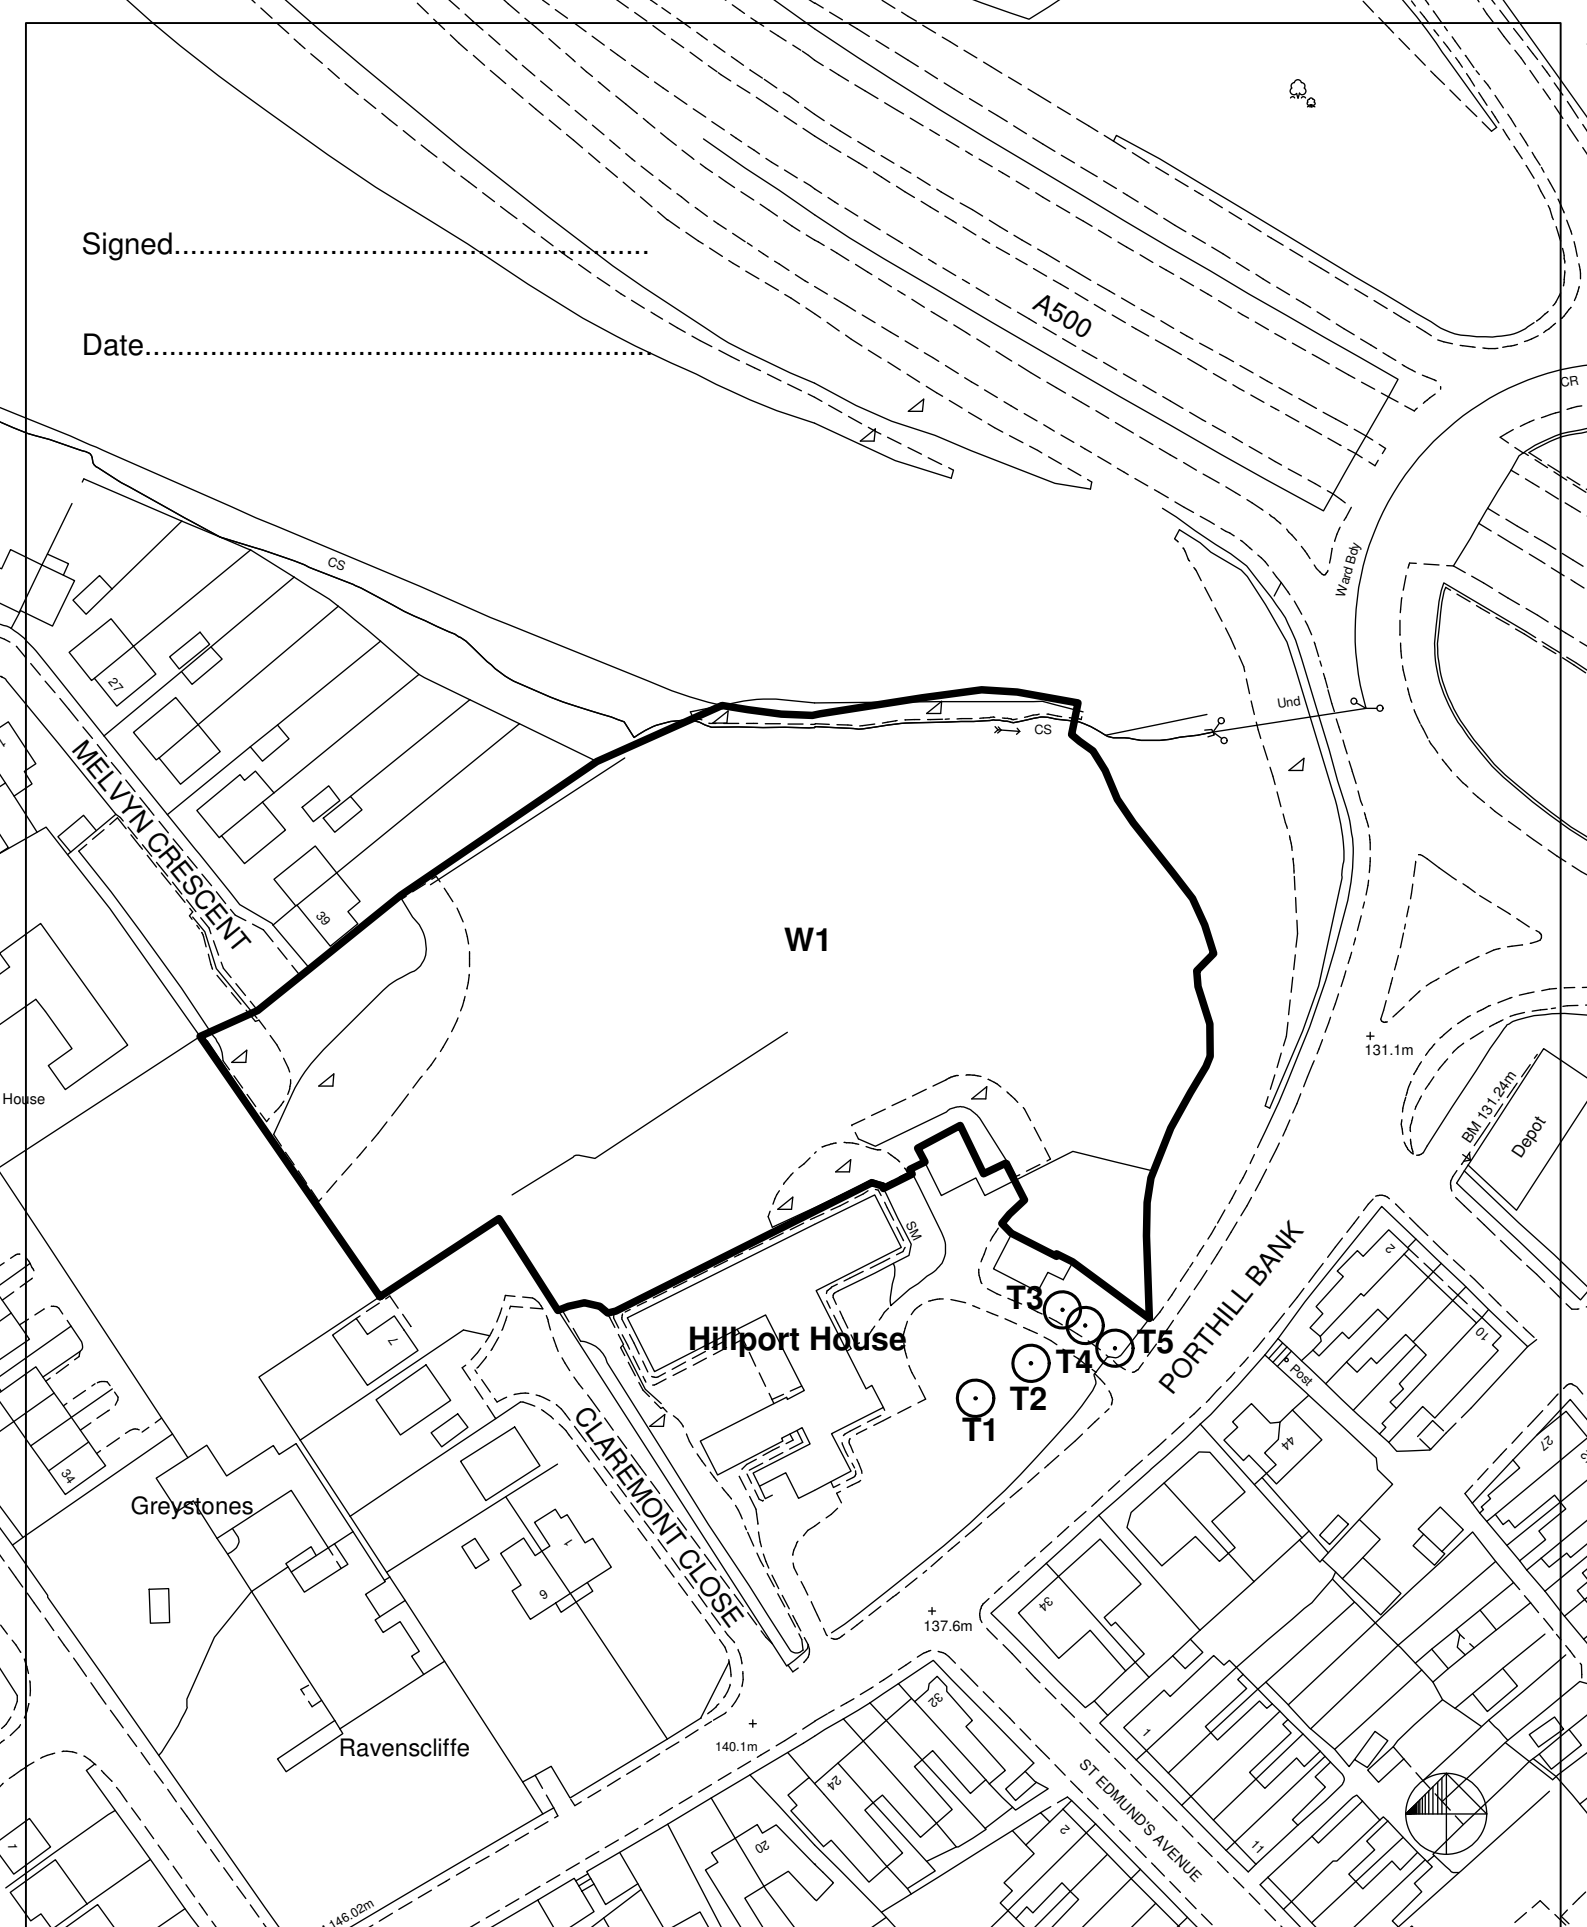

DAVE ADAMS
 EXECUTIVE DIRECTOR -
 OPERATIONAL SERVICES
 CIVIC OFFICES, MERRIAL STREET
 NEWCASTLE, STAFFORDSHIRE.
 ST5 2AG

TITLE:
HILLPORT HOUSE, PORTHILL BANK

DRAWN BY:

SCALE:

1:1250

DESCRIPTION:

**TREE PRESERVATION ORDER
 NUMBER 153**

DATE:

DRAWING NO.:

January 2013

TPO 153