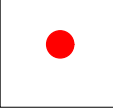

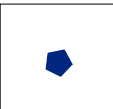



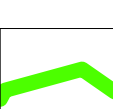
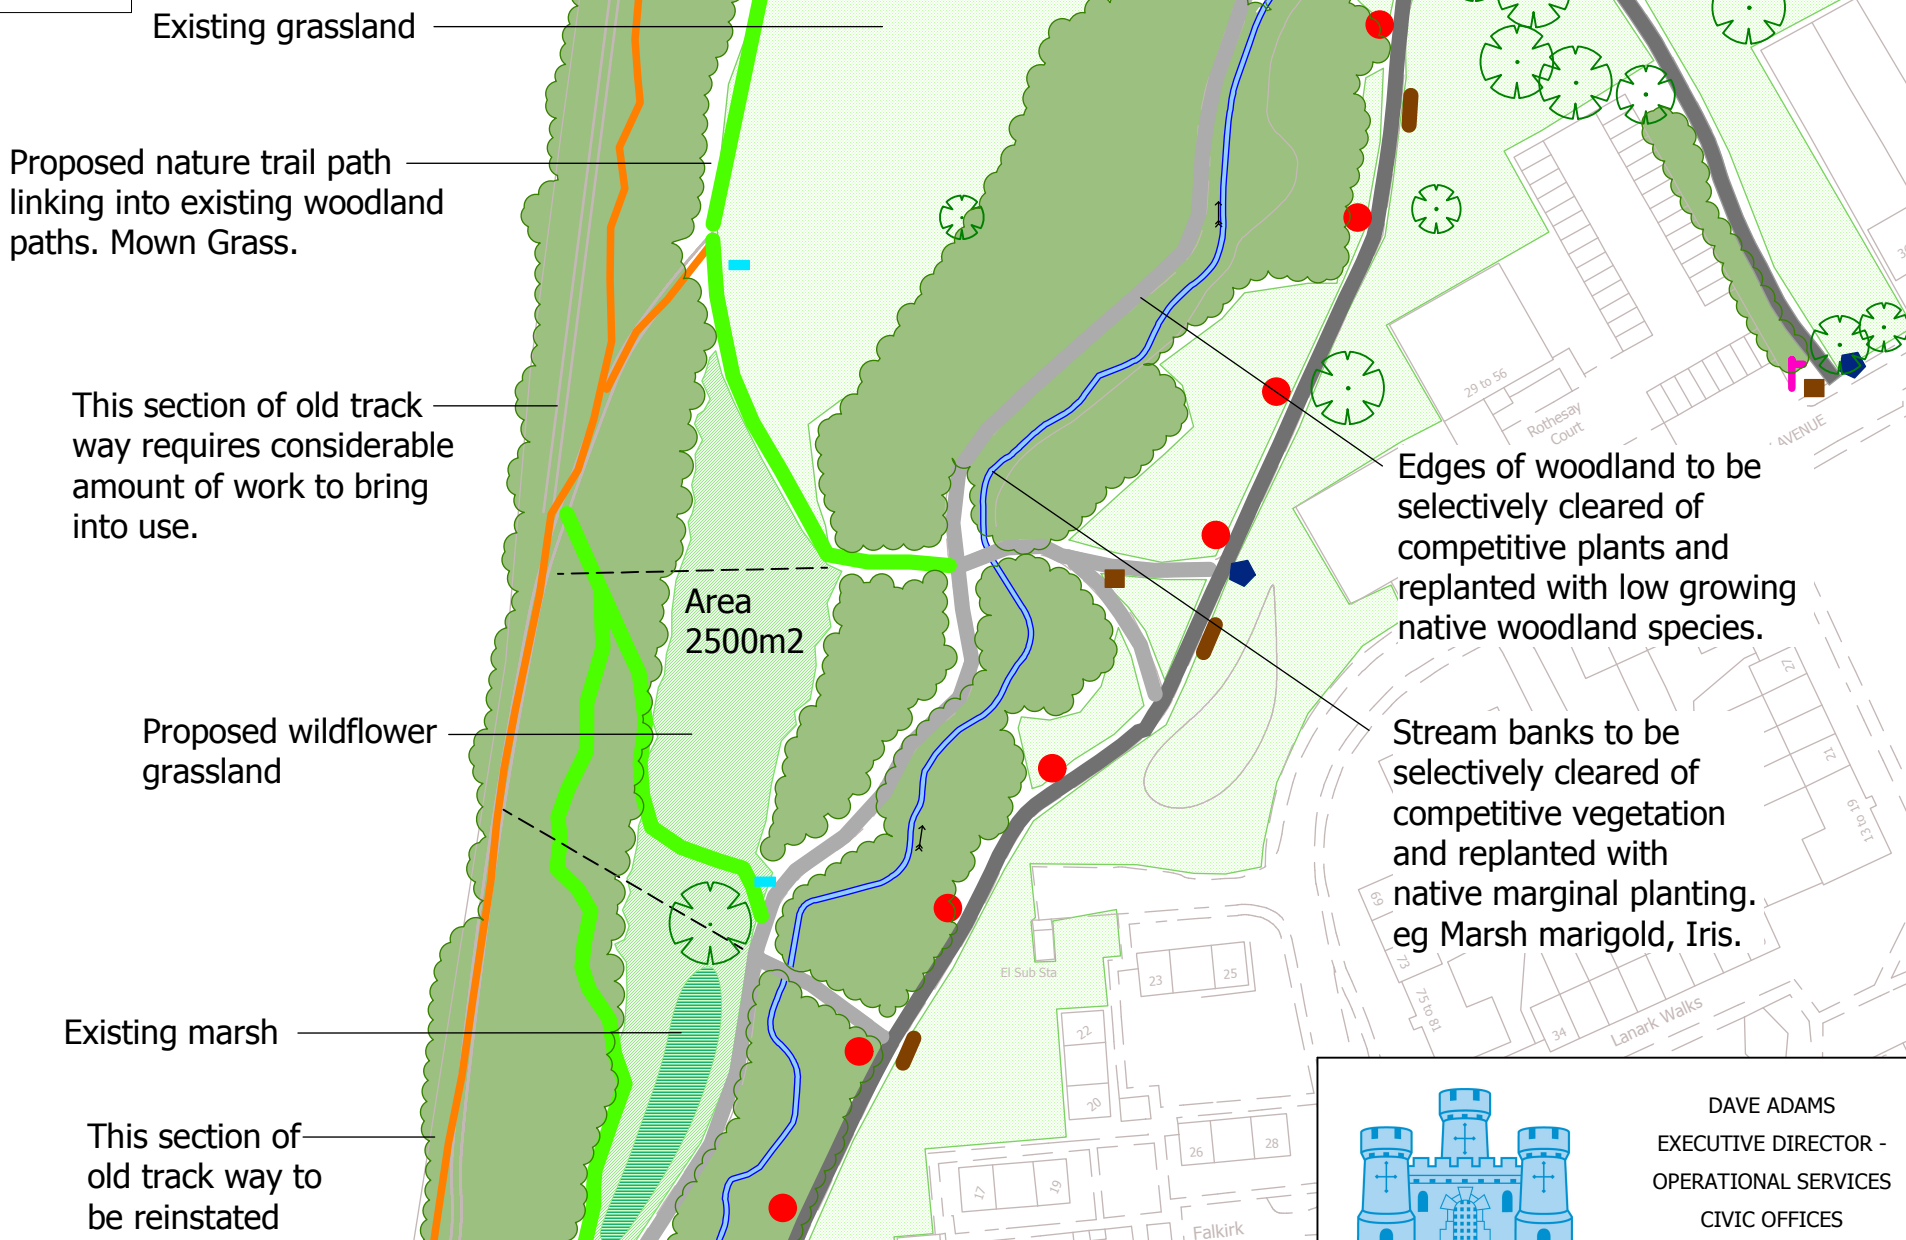


**KEY**

-  Lighting column
-  Dog Bin
-  Litter Bin
-  Sign Post
-  Interpretation boards for nature trail
-  Seating
-  Mown Paths through grassed and wild flower areas

Existing well used path as alternative to old tack way. Increases distance from new properties on Hampton Court, requires minimal clearance works to bring into use. Planted with native woodland plants along fringes of path




DAVE ADAMS  
EXECUTIVE DIRECTOR - OPERATIONAL SERVICES  
CIVIC OFFICES  
MERRIAL STREET  
NEWCASTLE  
STAFFORDSHIRE  
ST5 2AG

TITLE:  
**THISTLEBERRY PARK ENVIRONMENTAL IMPROVEMENTS**

DESCRIPTION:  
**PROPOSED MASTERPLAN**

DRAWN BY: \_\_\_\_\_ SCALE:  
1:1250 @ A3

DATE: Jan 2014 DRAWING NO.  
NRA 666/01/Rev 4