


14/00691/FUL Old Works, Moss Lane, Madeley

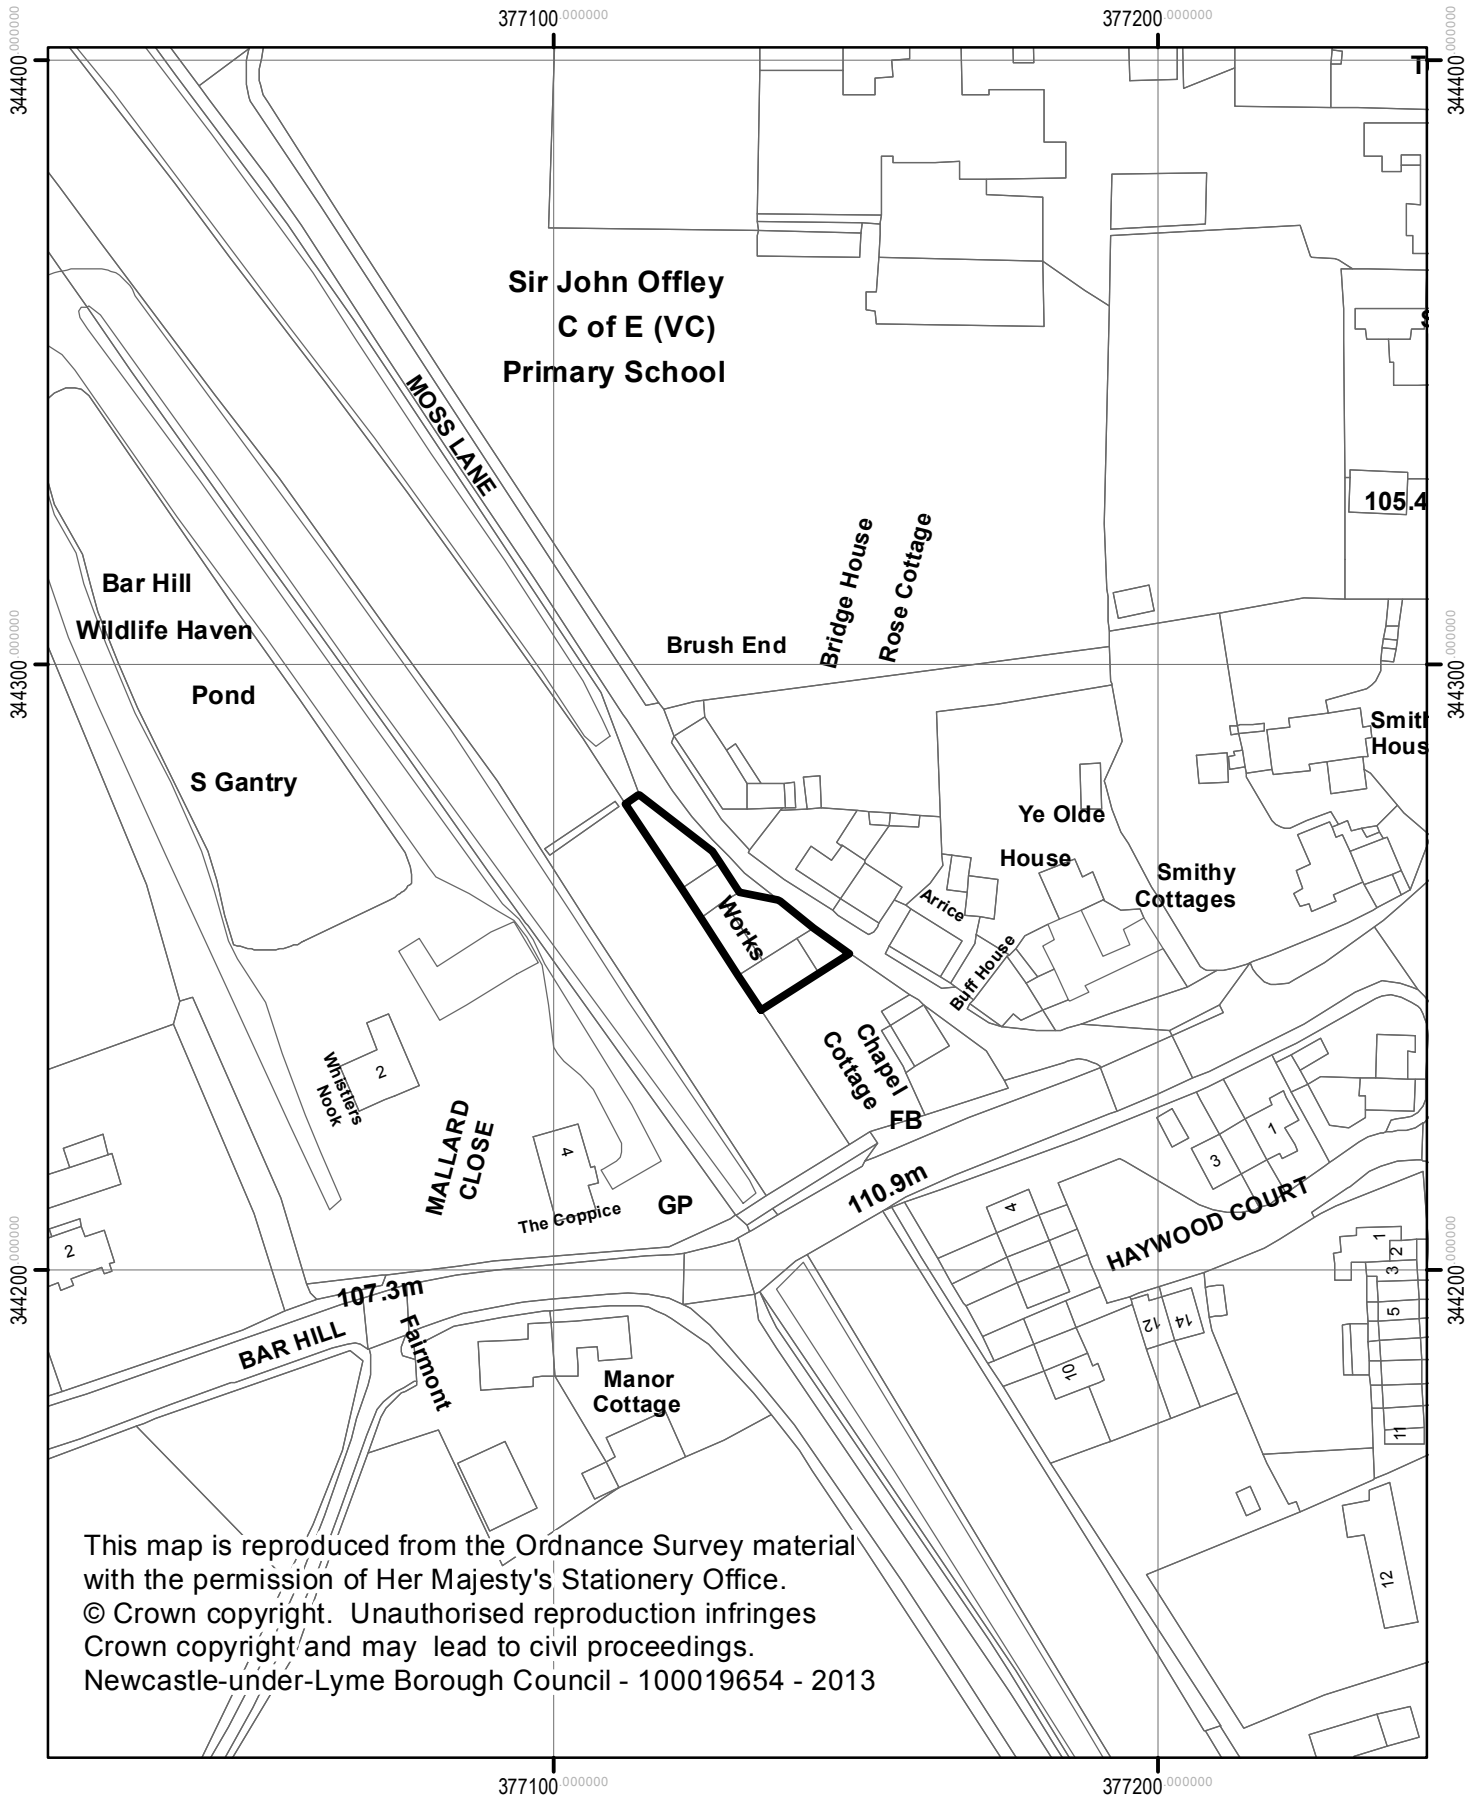

NEWCASTLE-UNDER-LYME
BOROUGH COUNCIL



Newcastle under Lyme Borough Council
Planning & Development Services
Date 30.09.2014



1:1,250