


Blackburn House, The Midway, Newcastle
14/00778/COUNOT

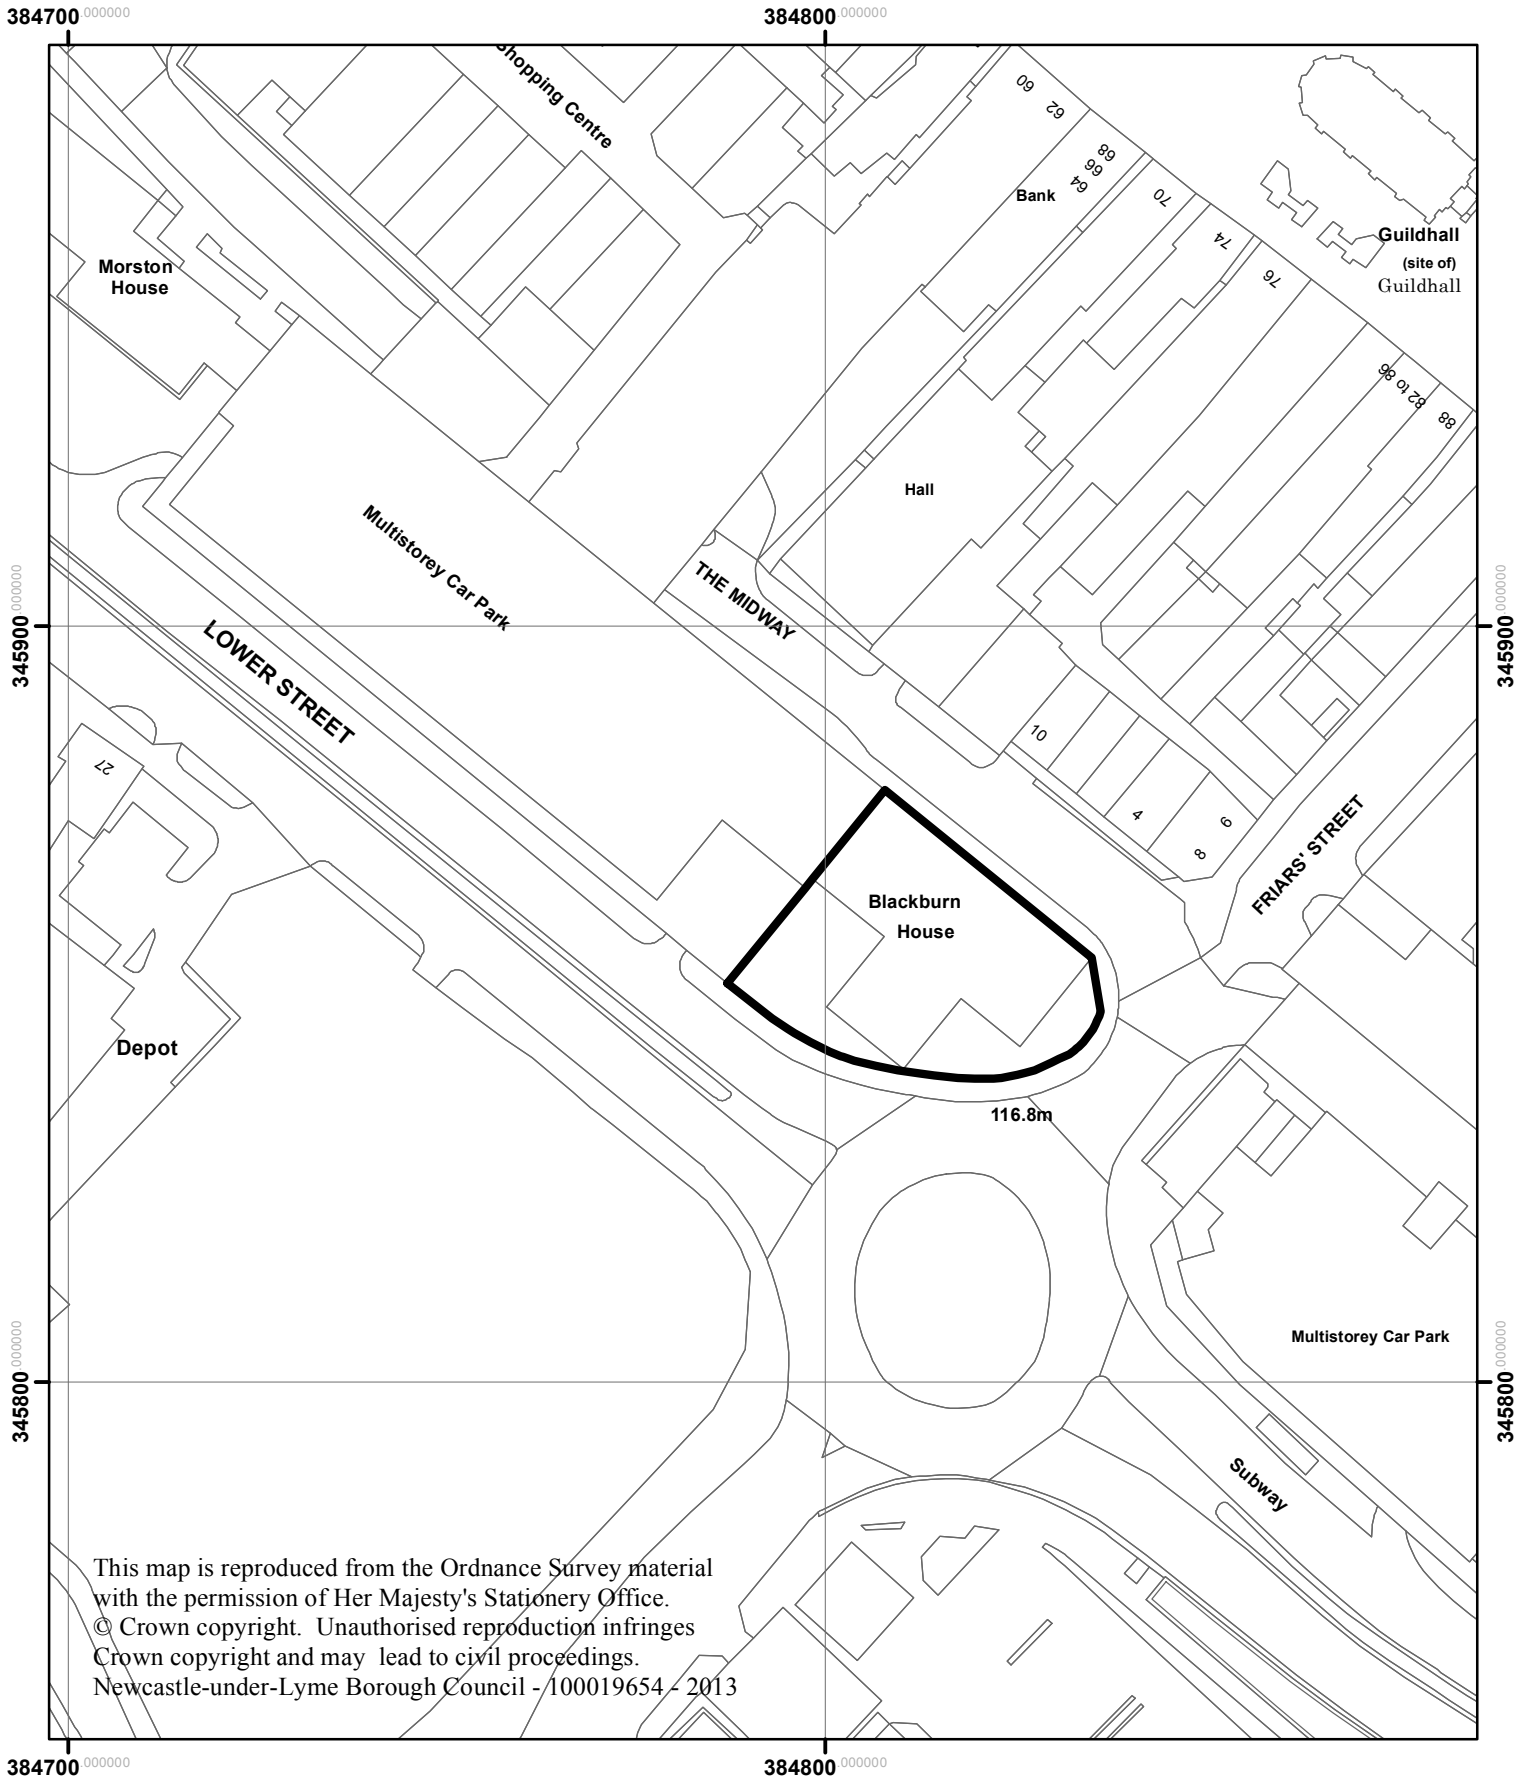

This map is reproduced from the Ordnance Survey material with the permission of Her Majesty's Stationery Office. © Crown copyright. Unauthorised reproduction infringes Crown copyright and may lead to civil proceedings. Newcastle-under-Lyme Borough Council - 100019654 - 2013