


Former Garages Gloucester Road Kidsgrove 14/00890/DEEM3

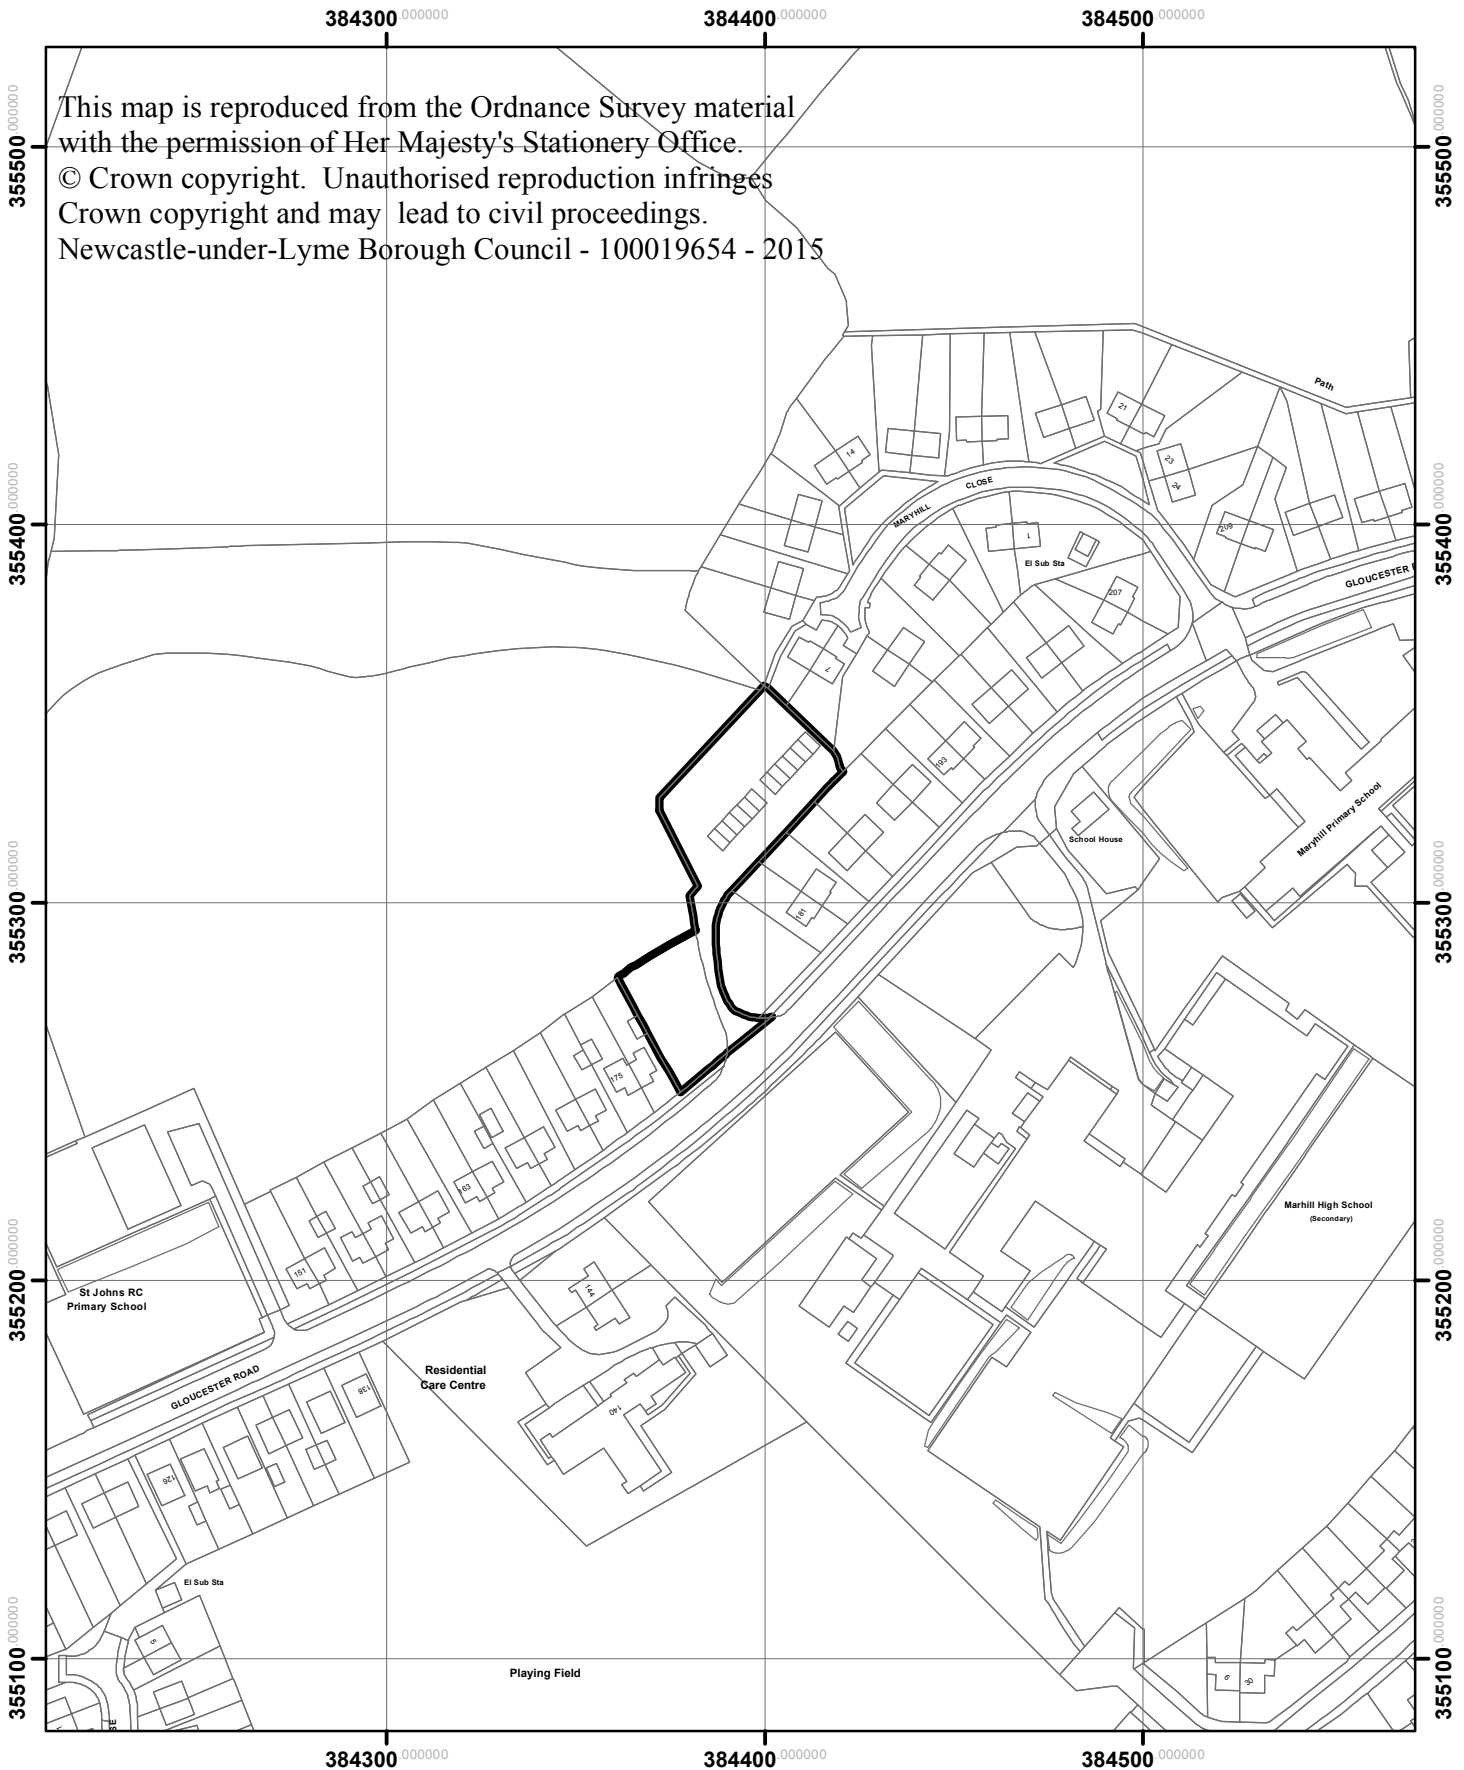

Newcastle under Lyme Borough Council
Planning & Development Services
Date 03.02.2015



1:2,000