


Land South Of Co-Operative Lane Halmerend 14/00929/OUT

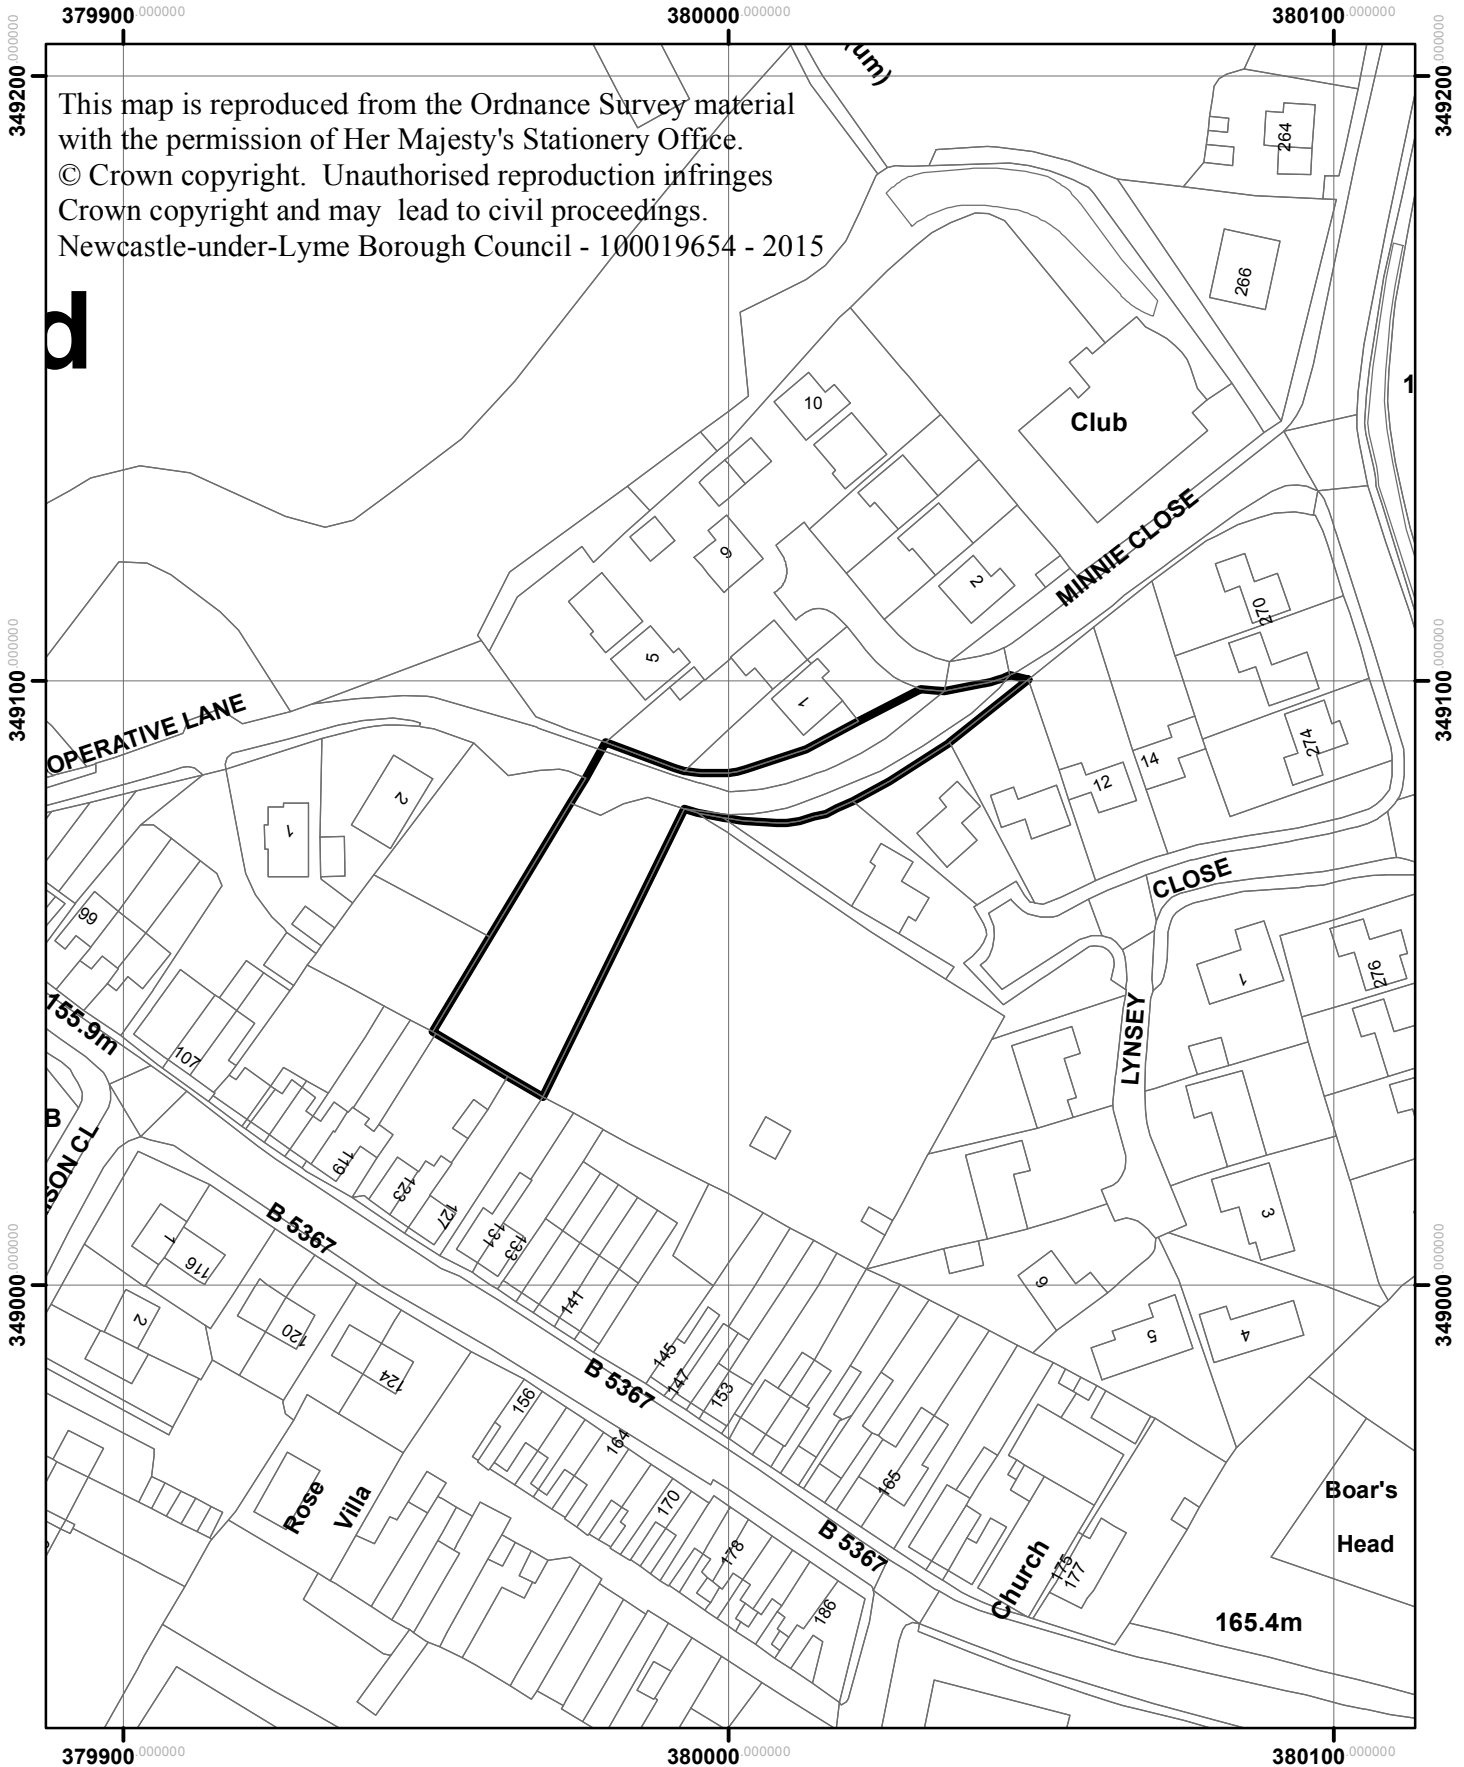

Newcastle under Lyme Borough Council
Planning & Development Services
Date 03.03.2015



1:1,250