


# Land And Buildings Adjacent To Oakdene Farm Great Oak Road Bignall End 15/00206/FUL

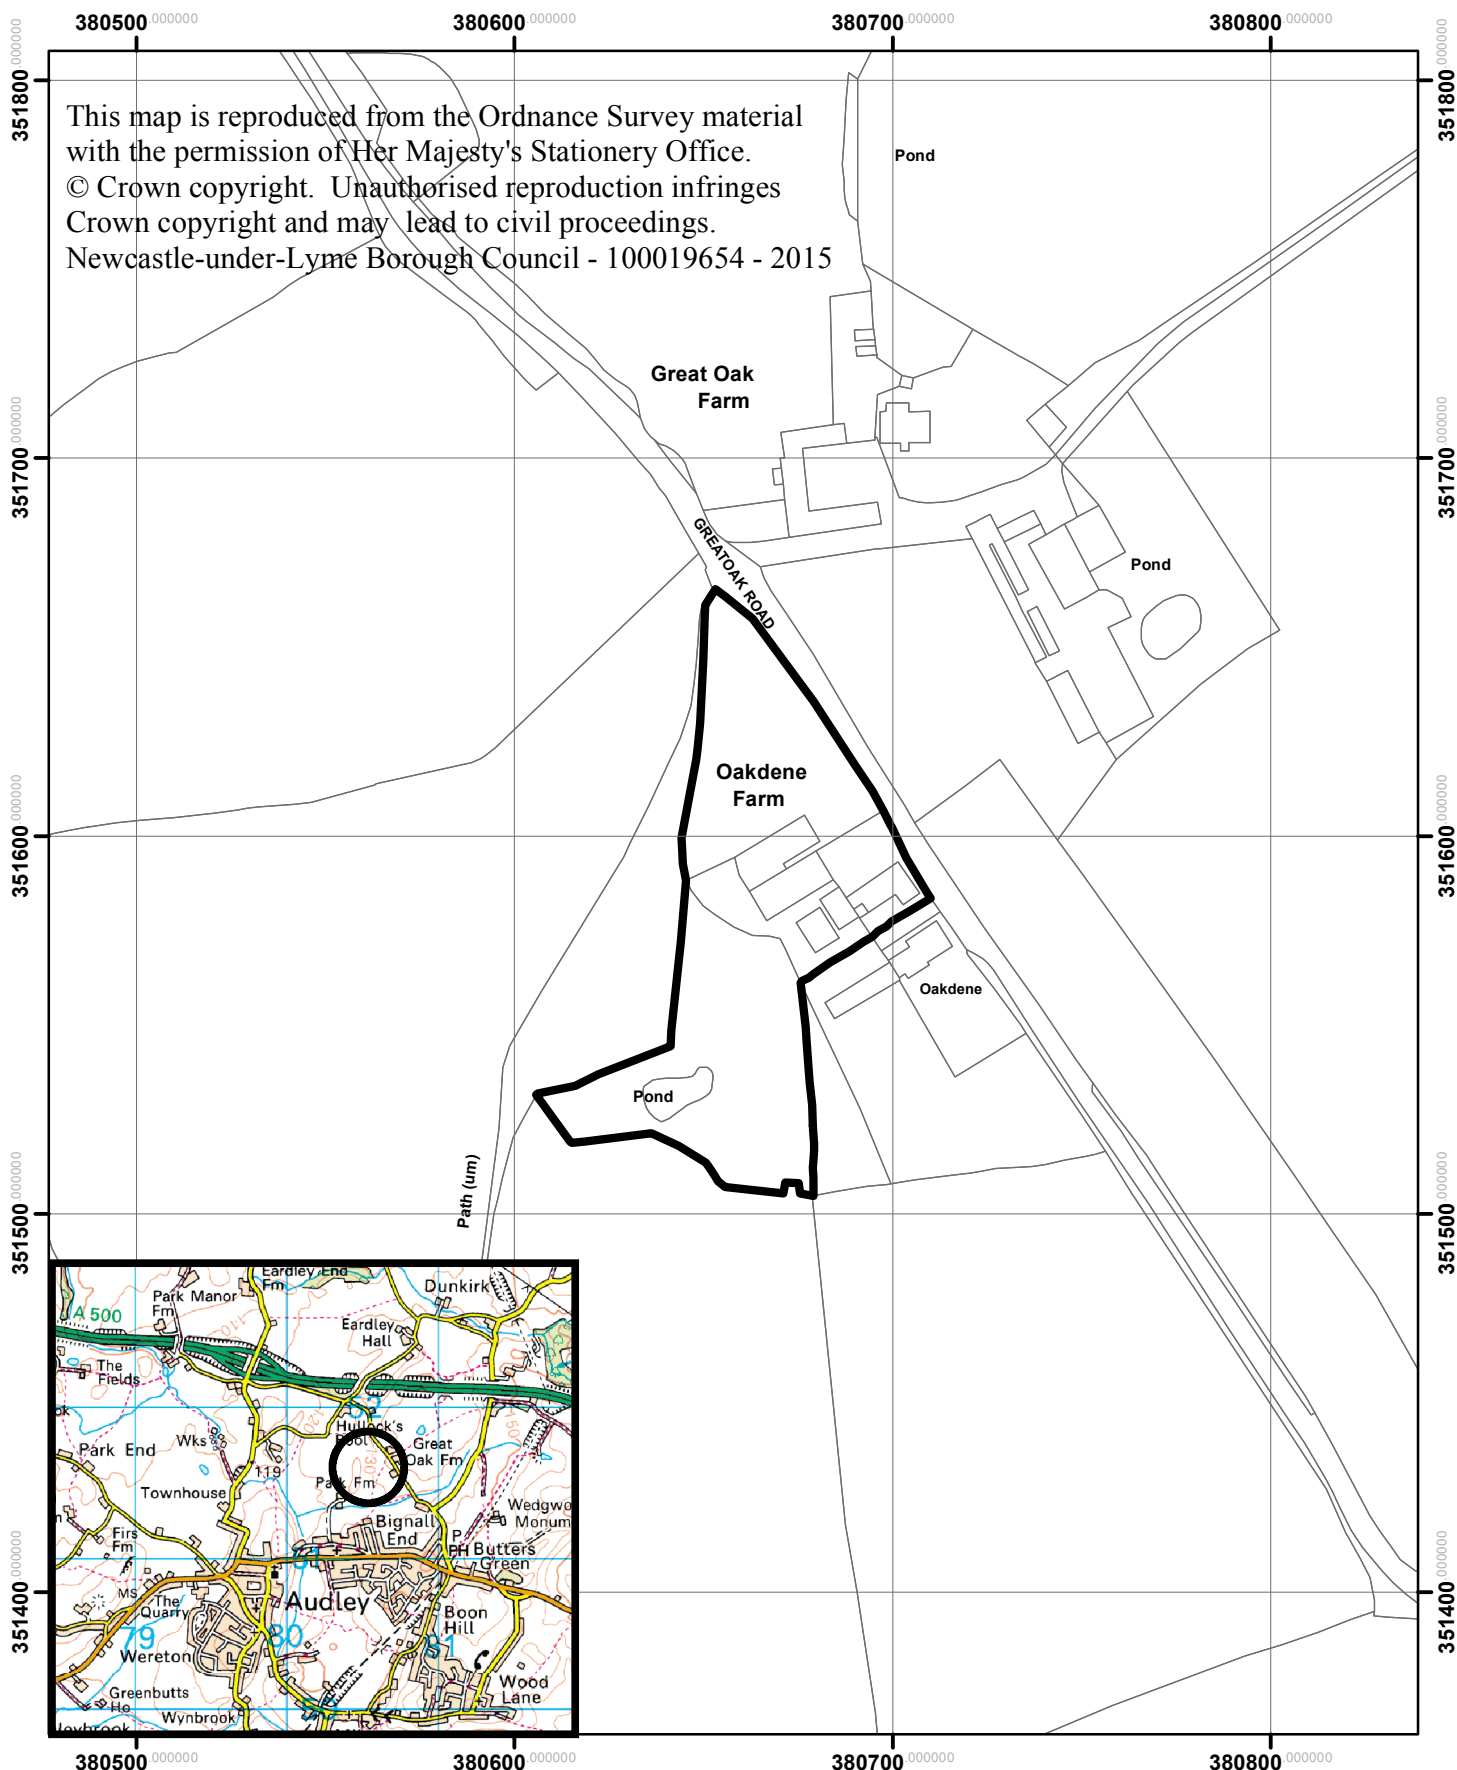

Newcastle under Lyme Borough Council  
Planning & Development Services  
Date 28.04.2015



1:2,000