


DATED:20th October 2015

CONFIRMED AS MODIFIED

DATE:

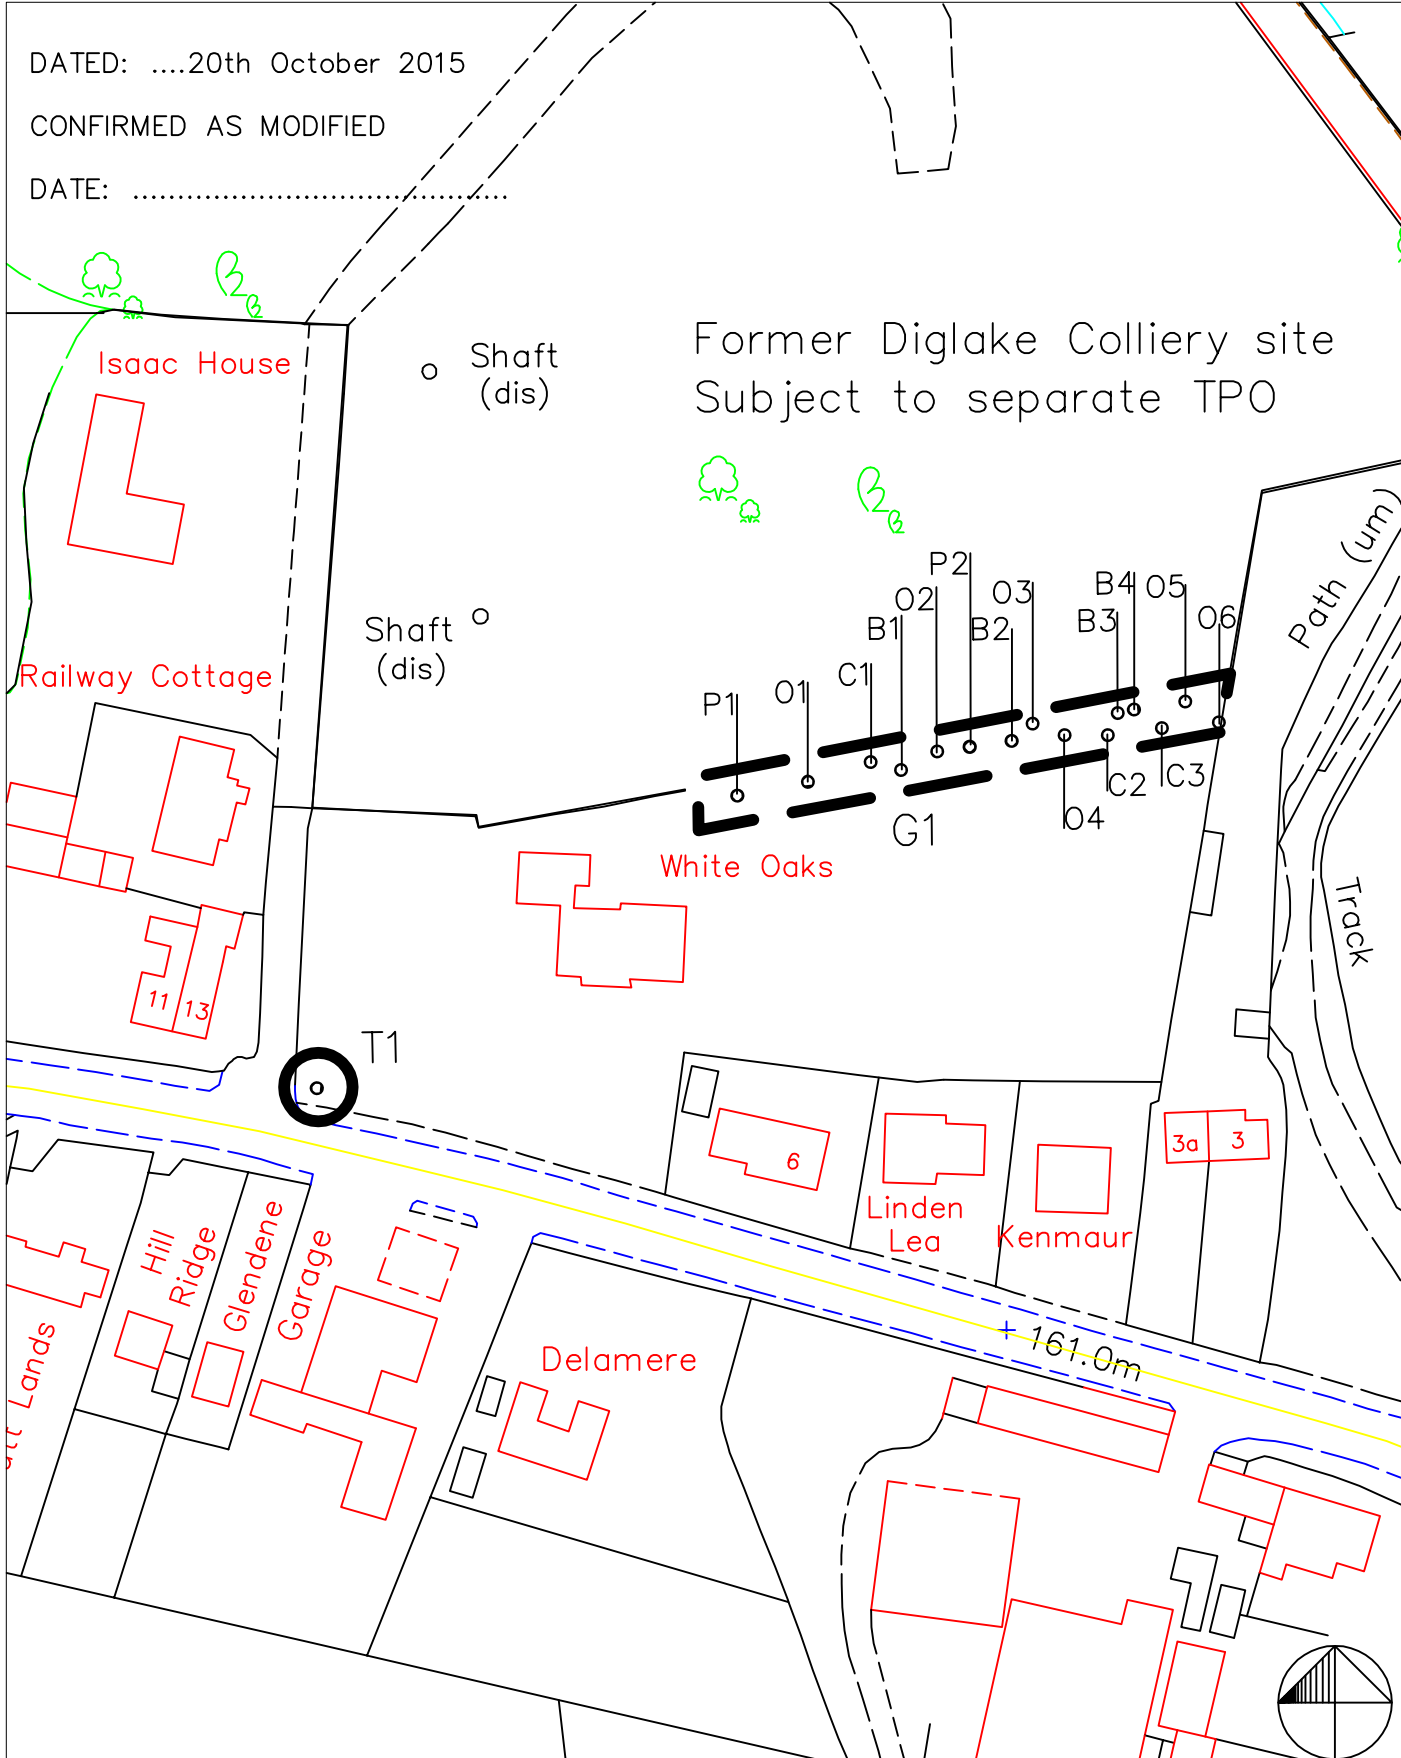

Former Diglake Colliery site
Subject to separate TPO

OS DATA REPRODUCED WITH THE PERMISSION OF THE CONTROLLER OF HMSO 2008 LICENCE NO. 100019654



NEWCASTLE UNDER LYME
BOROUGH COUNCIL

DAVE ADAMS
EXECUTIVE DIRECTOR –
OPERATIONAL SERVICES
CIVIC OFFICES, MERRIAL
STREET
NEWCASTLE, STAFFORDSHIRE.
ST5 2AG

TITLE:
LAND AT WHITE OAKS, BIGNALL HILL, NEWCASTLE UNDER LYME

DESCRIPTION:
TREE PRESERVATION ORDER
NUMBER 173 (2015) as modified

SCALE:
1:1000

DATE:
OCT 2015
modified FEB 2016

DRAWN BY:
J.H.

DRAWING NO.
TPO 173