


SIGNED:

DATED:21st June 2016



OS DATA REPRODUCED WITH THE PERMISSION OF THE CONTROLLER OF HMSO 2008 LICENCE NO. 100019654

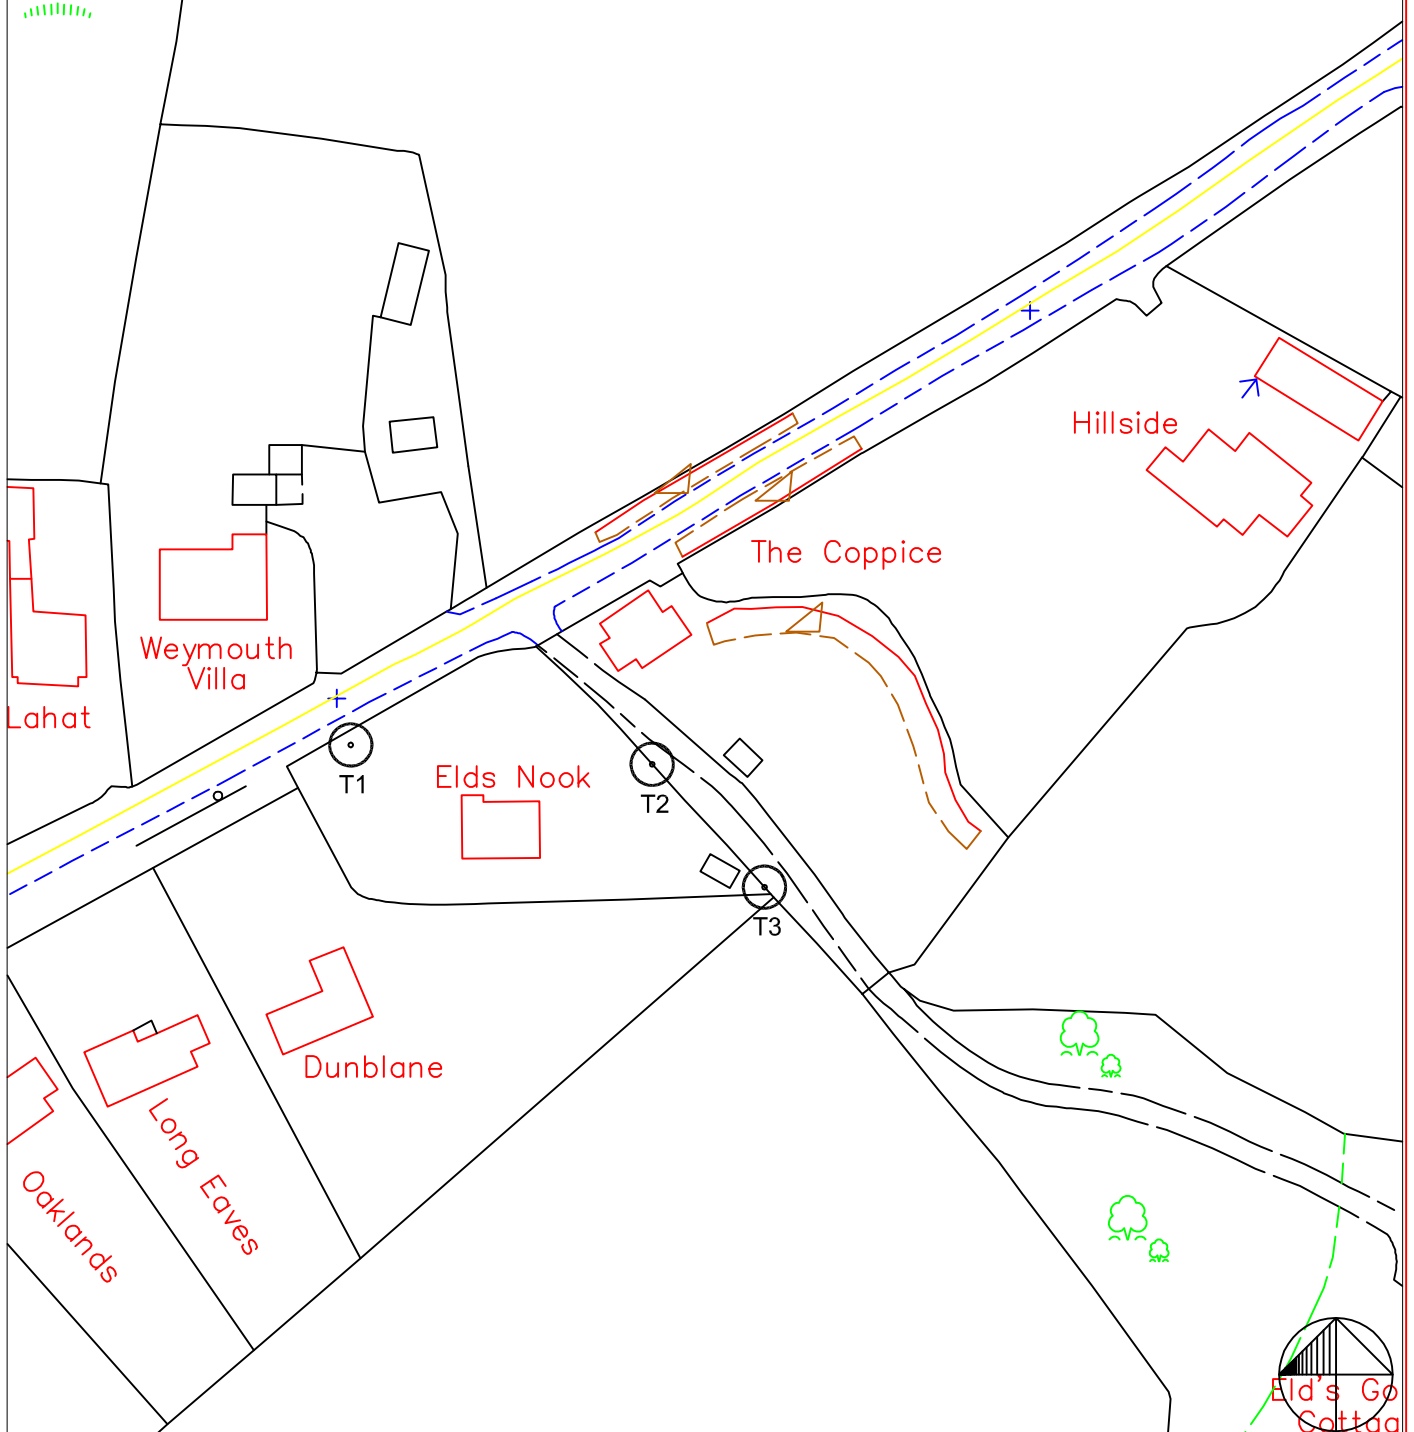

DAVE ADAMS
EXECUTIVE DIRECTOR -
OPERATIONAL SERVICES
CIVIC OFFICES, MERRIAL
STREET
NEWCASTLE, STAFFORDSHIRE.
ST5 2AG

TITLE:

LAND AT ELDS NOOK, WILLOUGHBRIDGE, MARKET
DRAYTON, SHROPSHIRE

DESCRIPTION:

TREE PRESERVATION ORDER
NUMBER 175 (2016)

SCALE:
1:1000

DATE:
JUNE 2016

DRAWN BY:
J.H.

DRAWING NO.
TPO 175