


© Crown copyright and database rights 2013 Ordnance Survey 100019422
 You are not permitted to copy, sub-license, distribute or sell any of this data to third parties in any form.
 Produced by Staffordshire County Council, 2013.

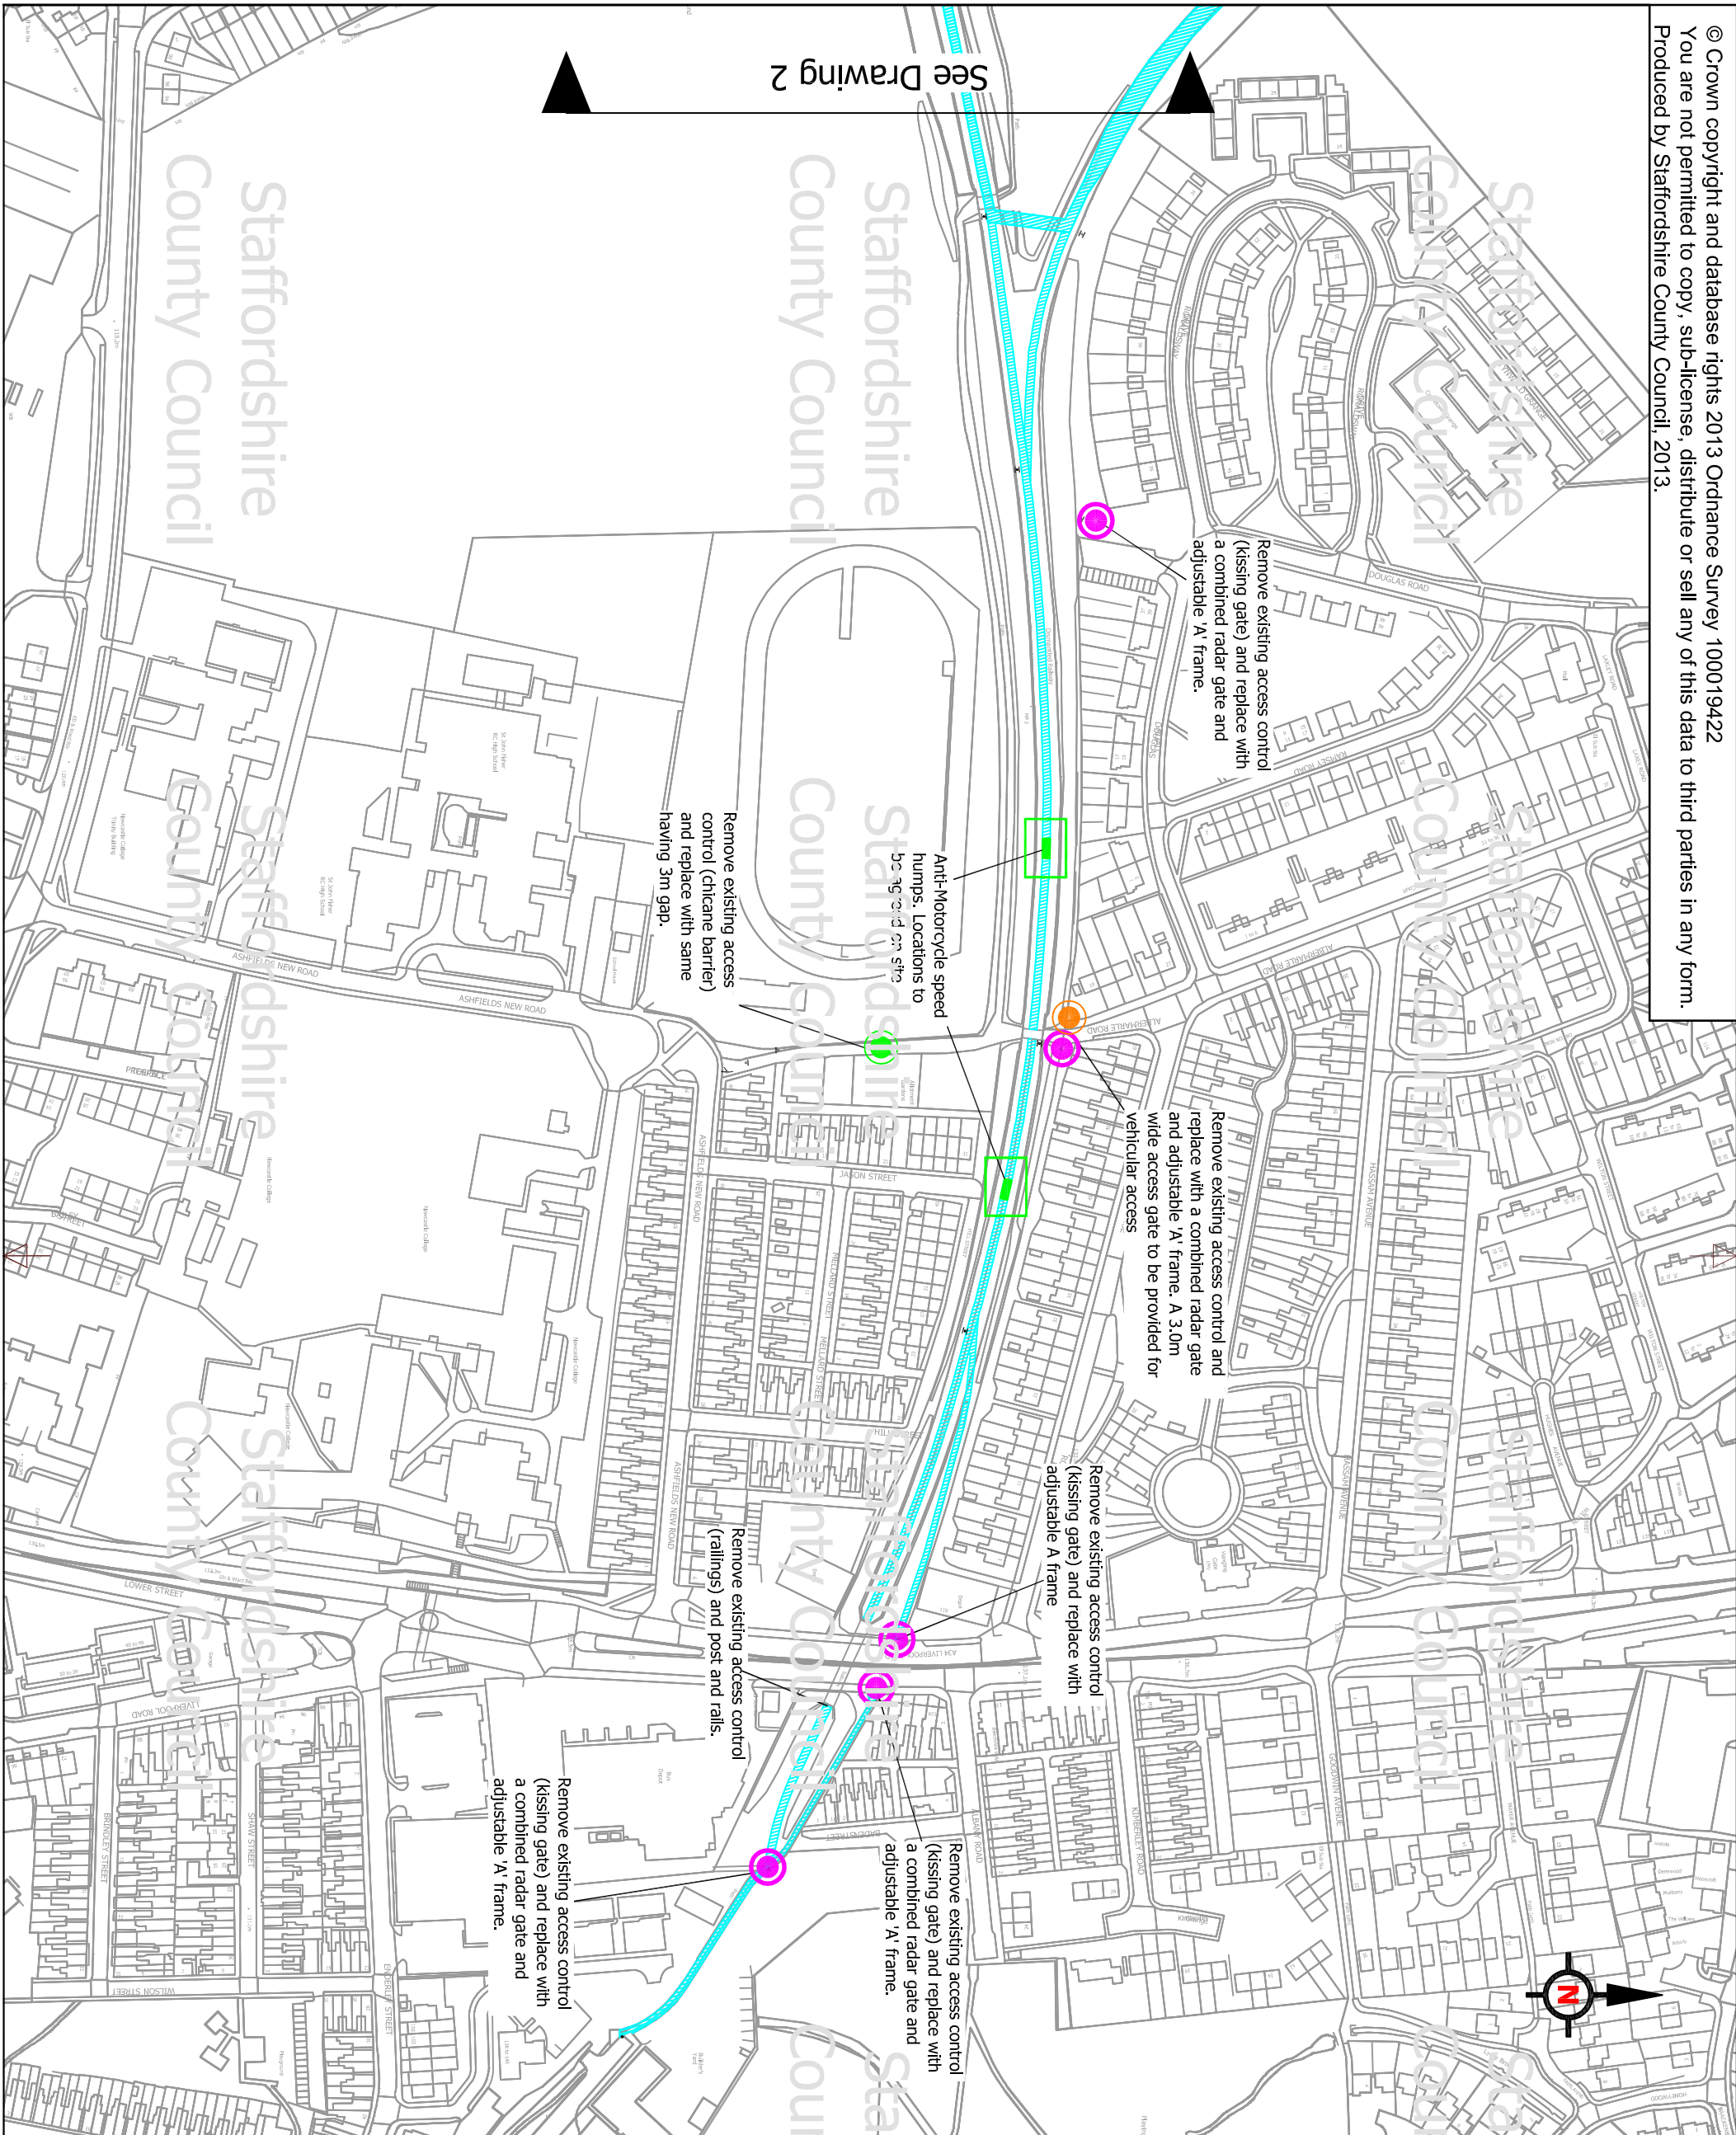

See Drawing 2



Key

 Adjustable 'A' frame and gate with radar lock

 Vehicular access gate

 Chicane

 Anti-motorcycle speed hump

Rev	Date	Detail	By
Revisions			



The Built County - Highways
 1 Staffordshire Place
 C/O Wedgwood Building, Tipping Street
 Stafford
 ST16 2DH

Lyme Valley North
 Cycle Links
 Phase 2

Proposed Work Areas
 Drawing 1 of 3

Prepared	Produced	Checked	Scale
DMB	DMB	NP	1:2500
Grid Reference			

Date
 August 2013

Drawing No.
 CDC5277/R01/101

Size
 A3

Revision
 A

Status
 Draft