




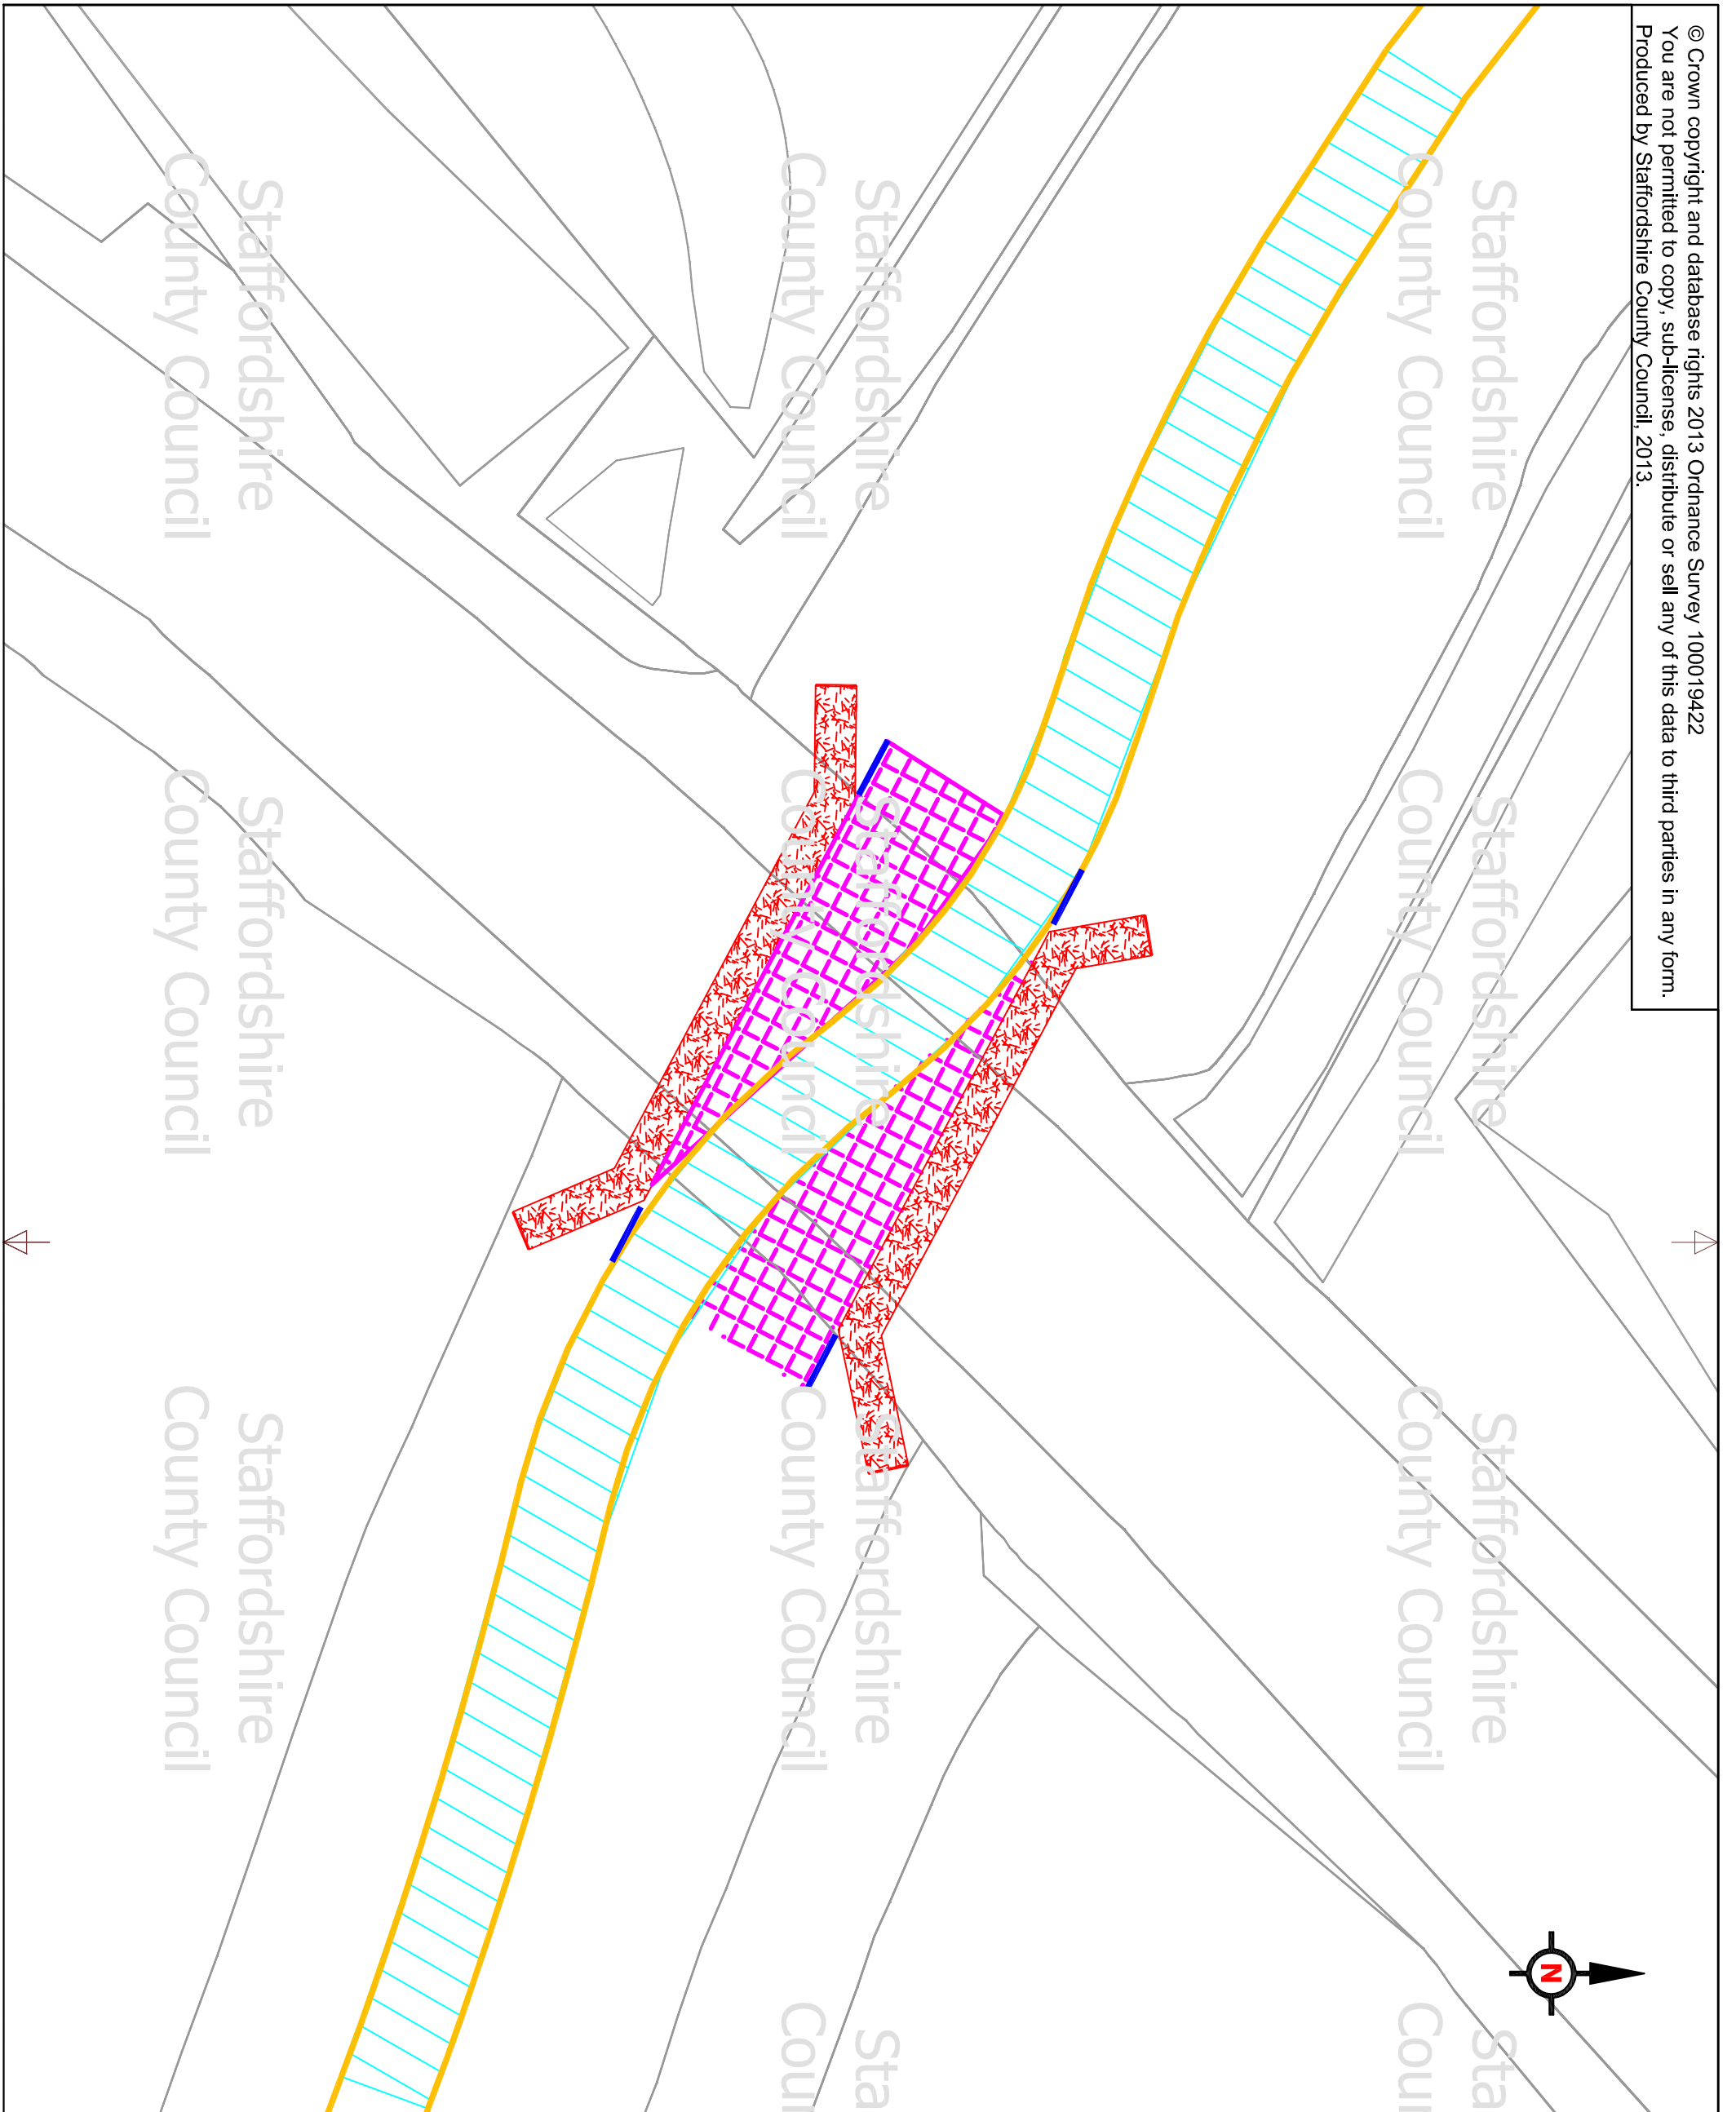


© Crown copyright and database rights 2013 Ordnance Survey 100019422  
 You are not permitted to copy, sub-license, distribute or sell any of this data to third parties in any form.  
 Produced by Staffordshire County Council, 2013.



**Key**

-  Bridge abutment wall
-  Edgings
-  Route of Greenway
-  Existing fencing
-  Deterrent paving

Rev	Date	Detail	By
Revisions			



The Built County - Highways  
 1 Staffordshire Place  
 C/O Wedgwood Building, Tipping Street  
 Stafford  
 ST16 2DH

Lyme Valley North  
 Cycle Links  
 Phase 2

Church Lane Bridge  
 Option 4  
 (chicane)

Prepared	Produced	Checked	Scale
DMB	RW	NP	1:200
Grid Reference			

Date	Size
November 2013	A3
Drawing No.	Revision
CDC5277/R01/111	

Status  
 Draft