


SIGNED:

As Modified SIGNED:

DATED:3rd March 2017

DATED:

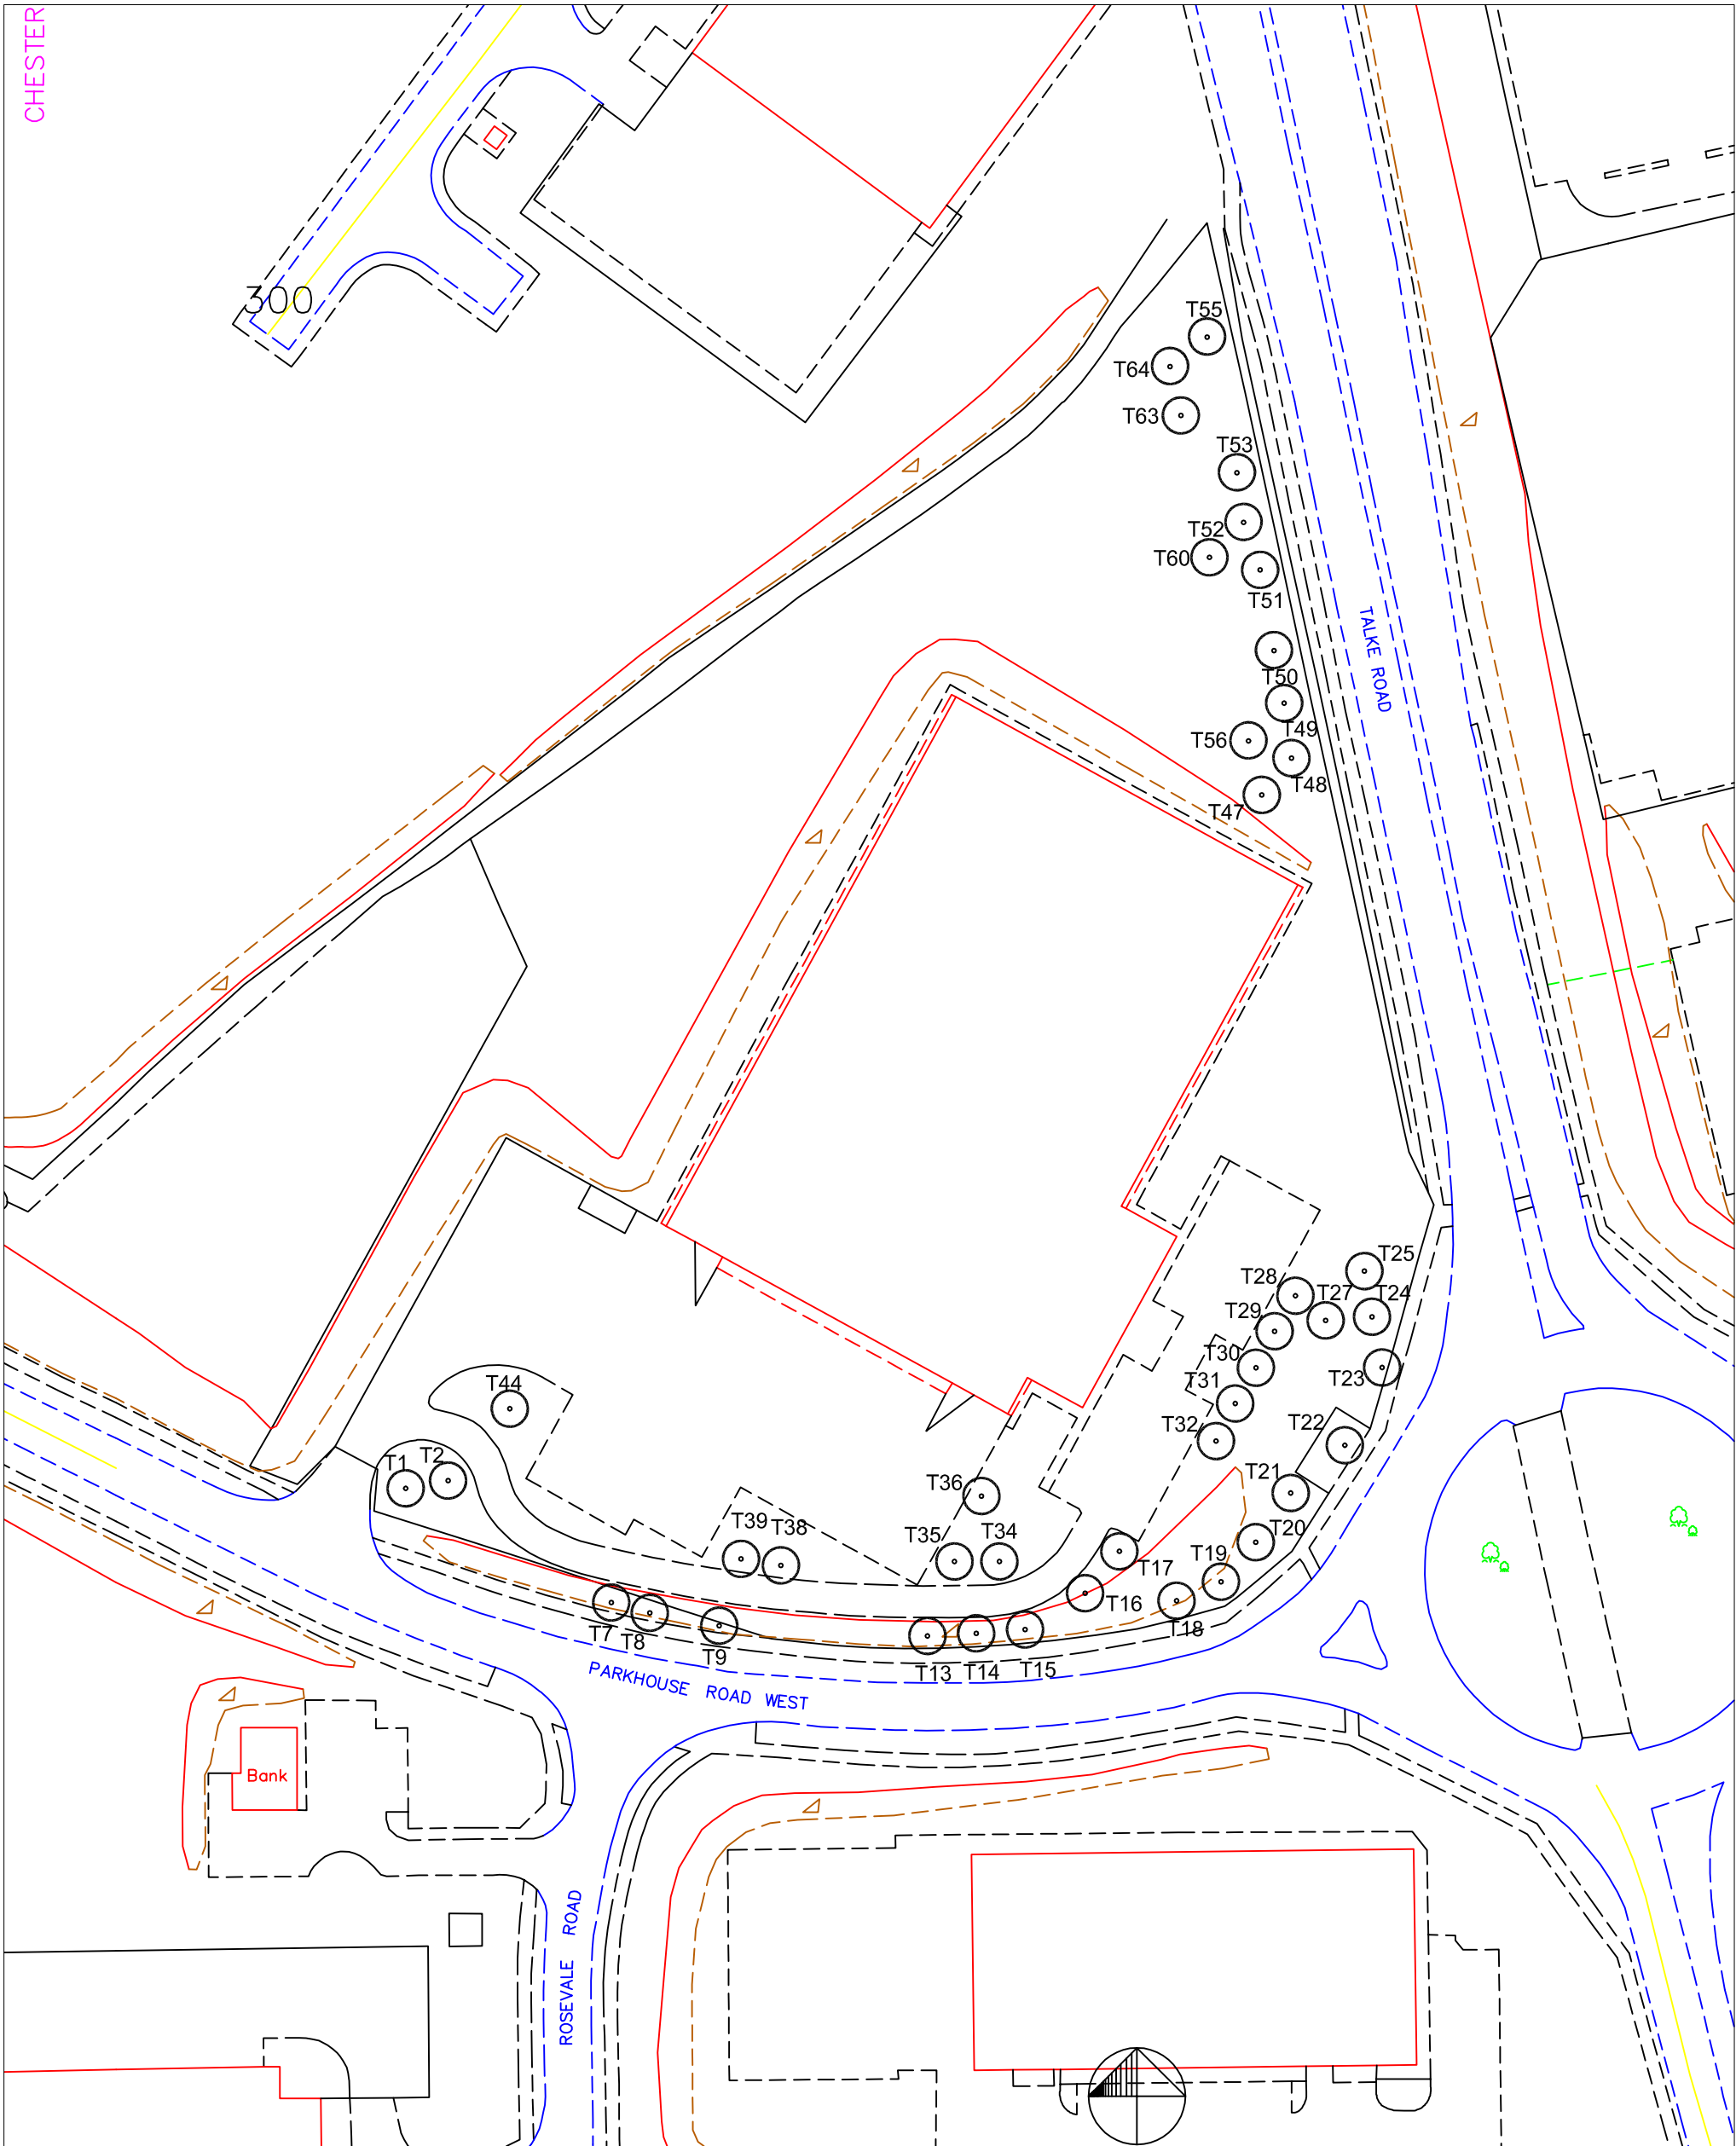

OS DATA REPRODUCED WITH THE PERMISSION OF THE CONTROLLER OF HMSO 2008 LICENCE NO. 100019654



DAVE ADAMS
EXECUTIVE DIRECTOR –
OPERATIONAL SERVICES
CIVIC OFFICES, MERRIAL
STREET
NEWCASTLE, STAFFORDSHIRE
ST5 2AG

TITLE:
Parkhouse Interchange, Parkhouse Industrial Estate

DESCRIPTION:
TREE PRESERVATION ORDER
NUMBER 181 (2017) as modified

SCALE:
1:1000

DATE:
Feb 2017

DRAWN BY:
J.H.

DRAWING NO.
TPO 181