


**17/00662/LBC & 17/00671/LBC
Station House Newcastle Road Baldwins Gate**

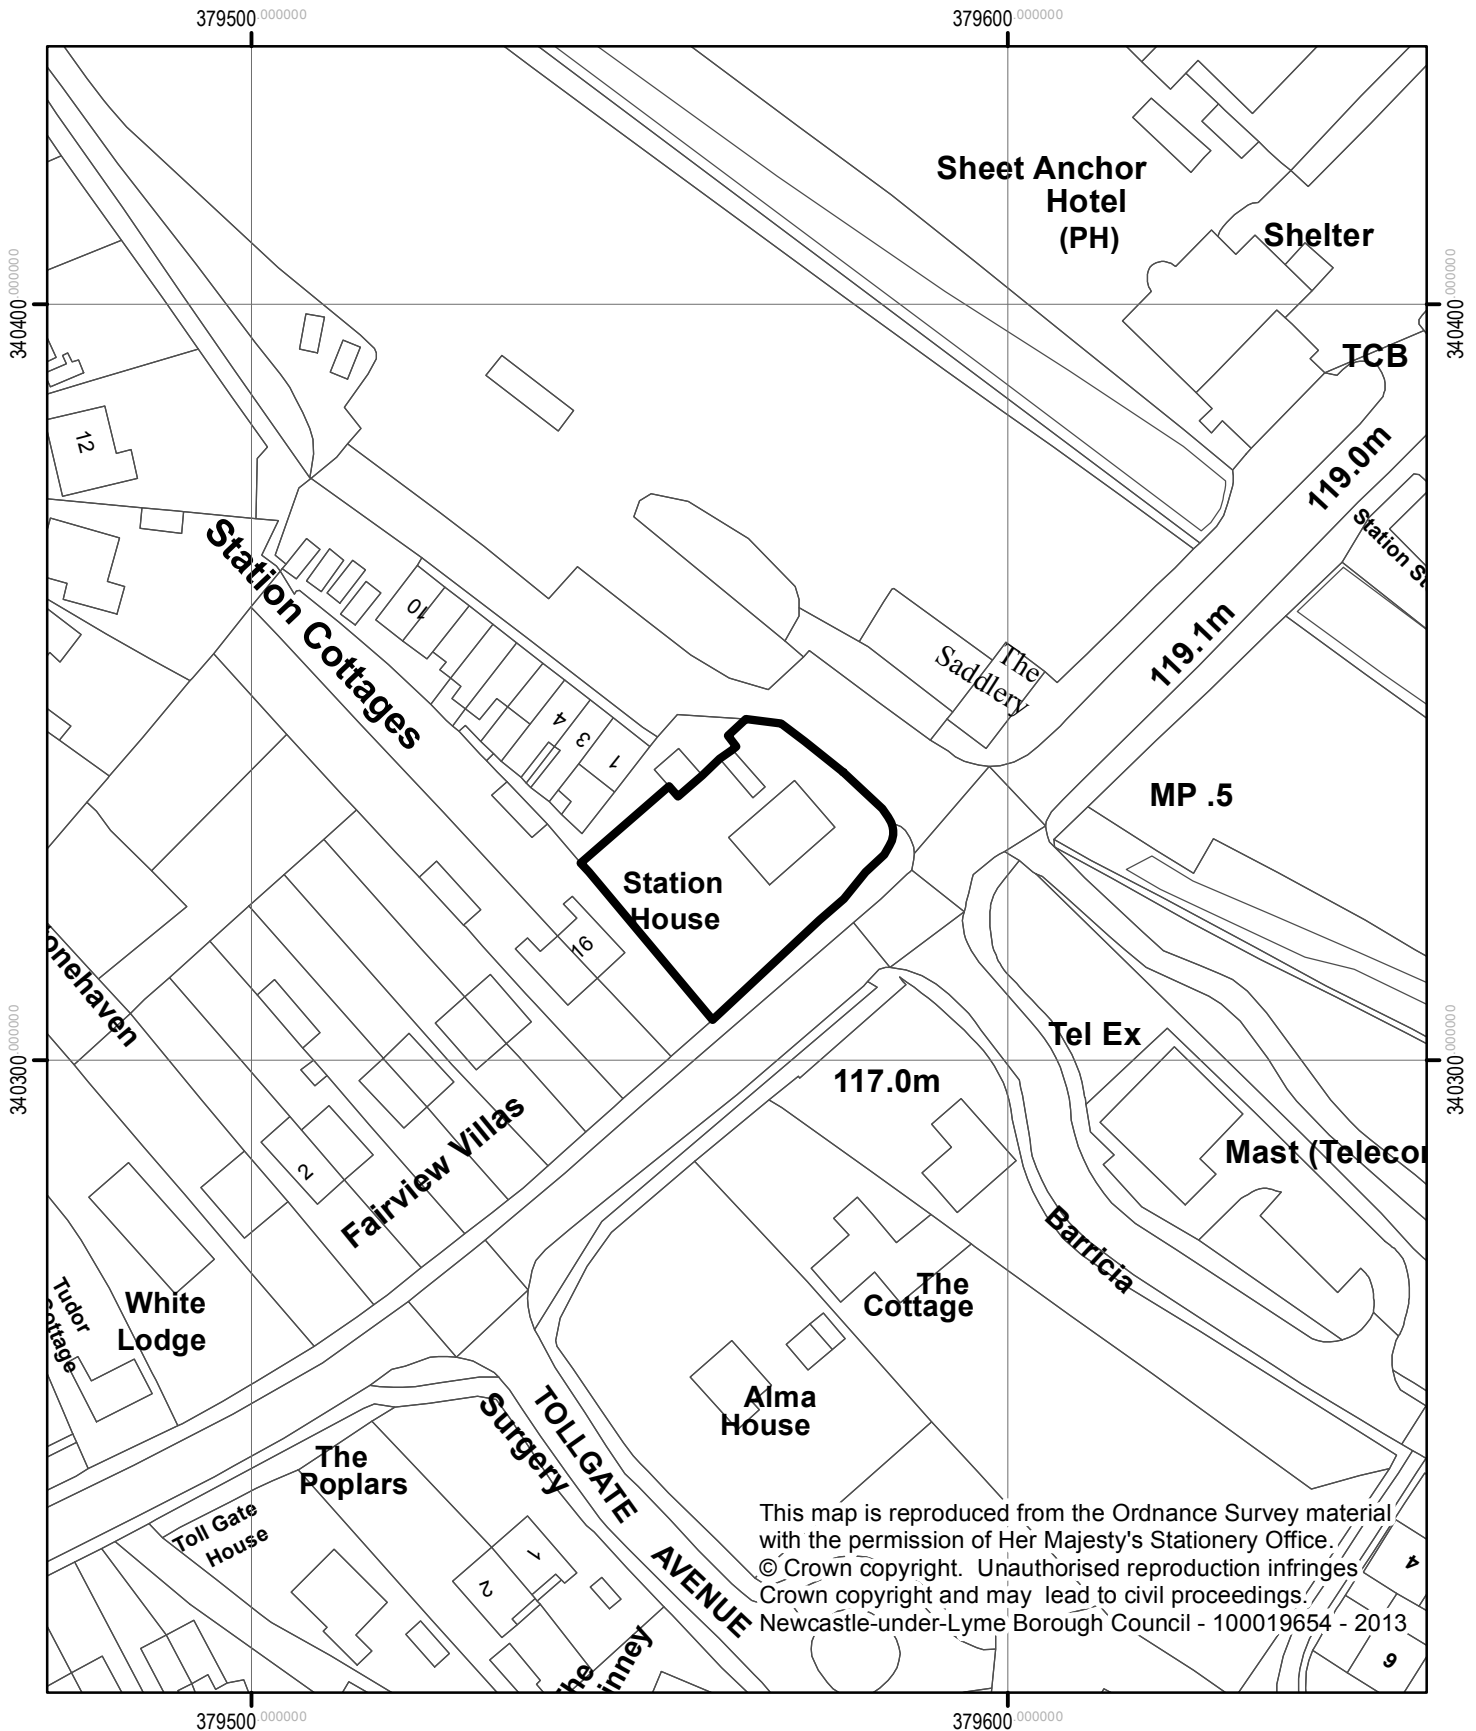

This map is reproduced from the Ordnance Survey material with the permission of Her Majesty's Stationery Office. © Crown copyright. Unauthorised reproduction infringes Crown copyright and may lead to civil proceedings. Newcastle-under-Lyme Borough Council - 100019654 - 2013

