


SIGNED:

DATED:6th June 2017

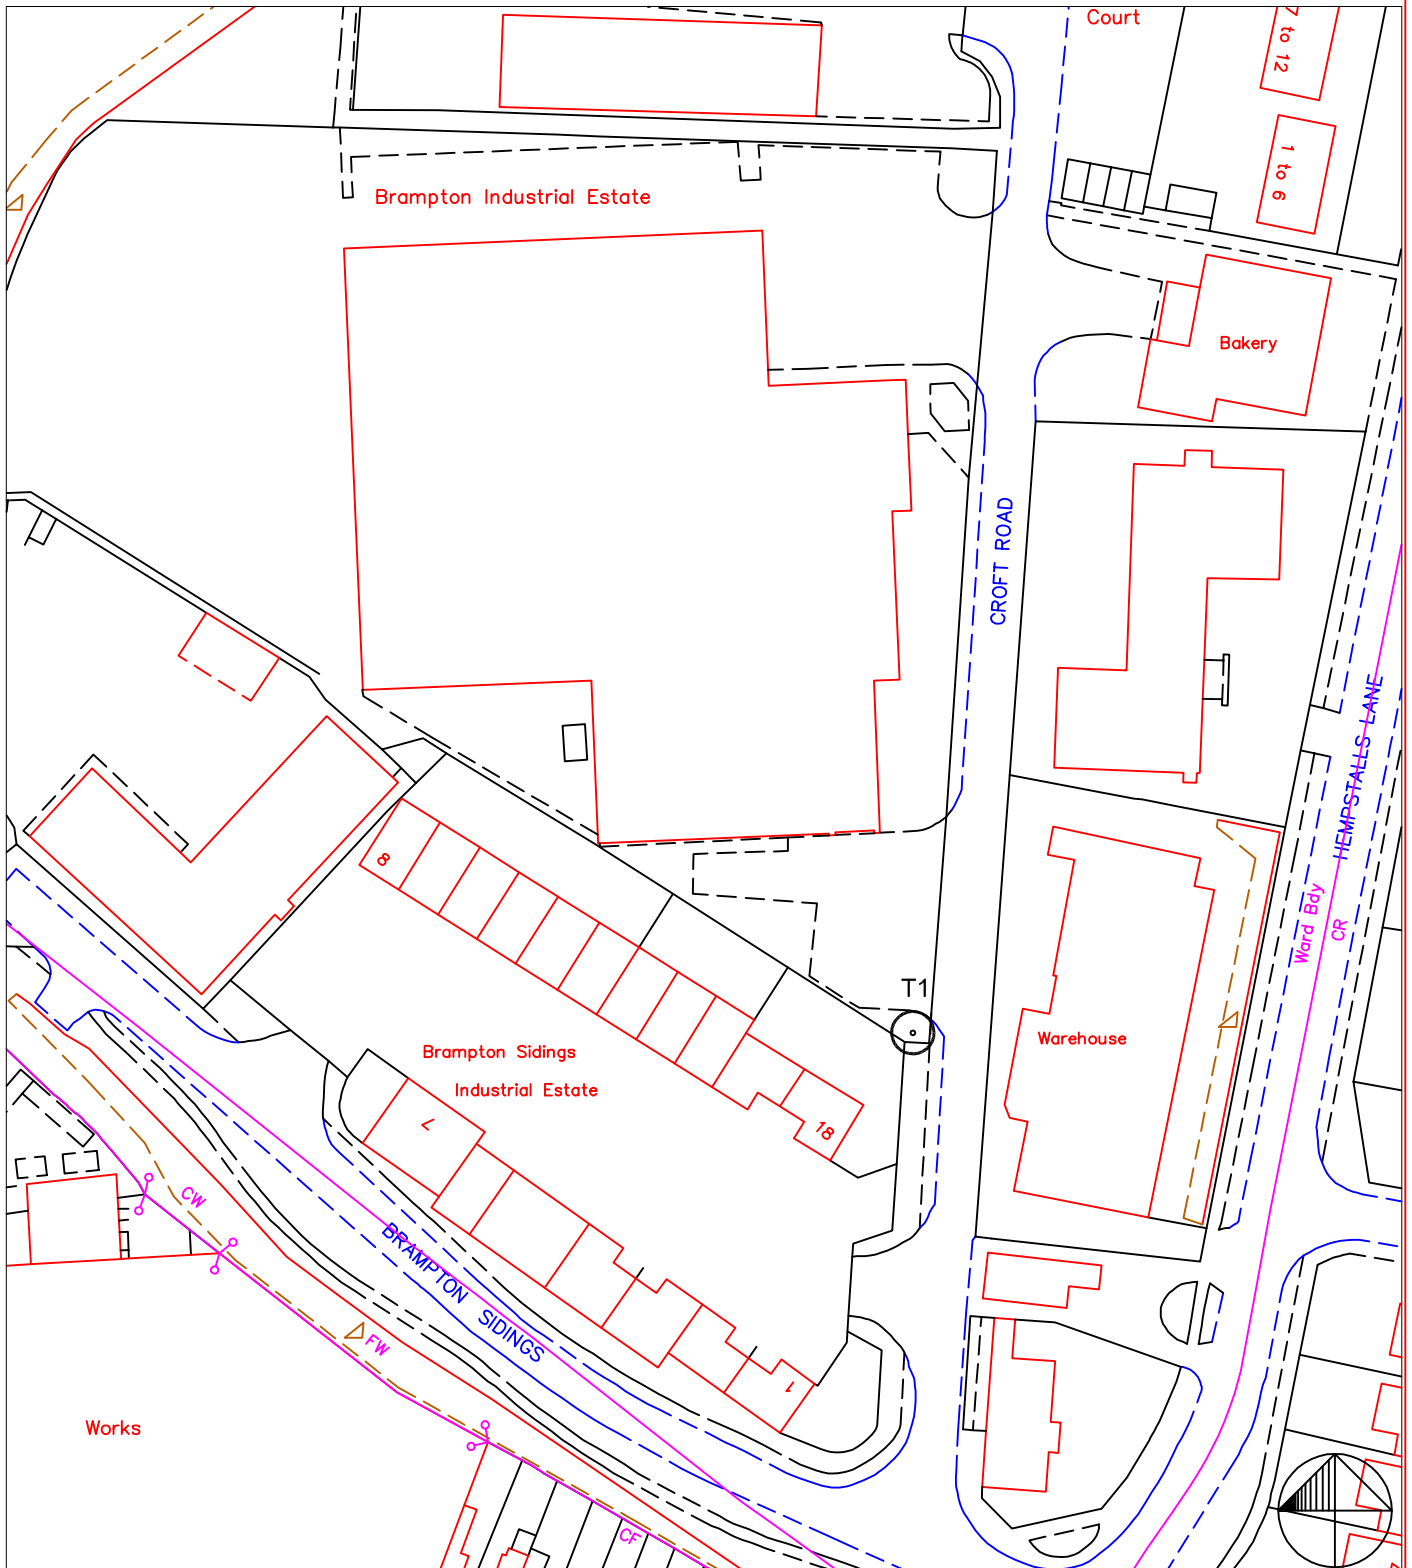

OS DATA REPRODUCED WITH THE PERMISSION OF THE CONTROLLER OF HMSO 2008 LICENCE NO. 100019654



DAVE ADAMS
EXECUTIVE DIRECTOR –
OPERATIONAL SERVICES
CIVIC OFFICES, MERRIAL
STREET
NEWCASTLE, STAFFORDSHIRE.
ST5 2AG

TITLE:
AWS Electronics, Croft Road, Newcastle

DESCRIPTION:
TREE PRESERVATION ORDER
NUMBER 184 (2017)

SCALE:
1:1000
DATE:
June 2017
DRAWN BY:
J.H.
DRAWING NO.
TPO 184