


SIGNED:



DATED:11th August 2017

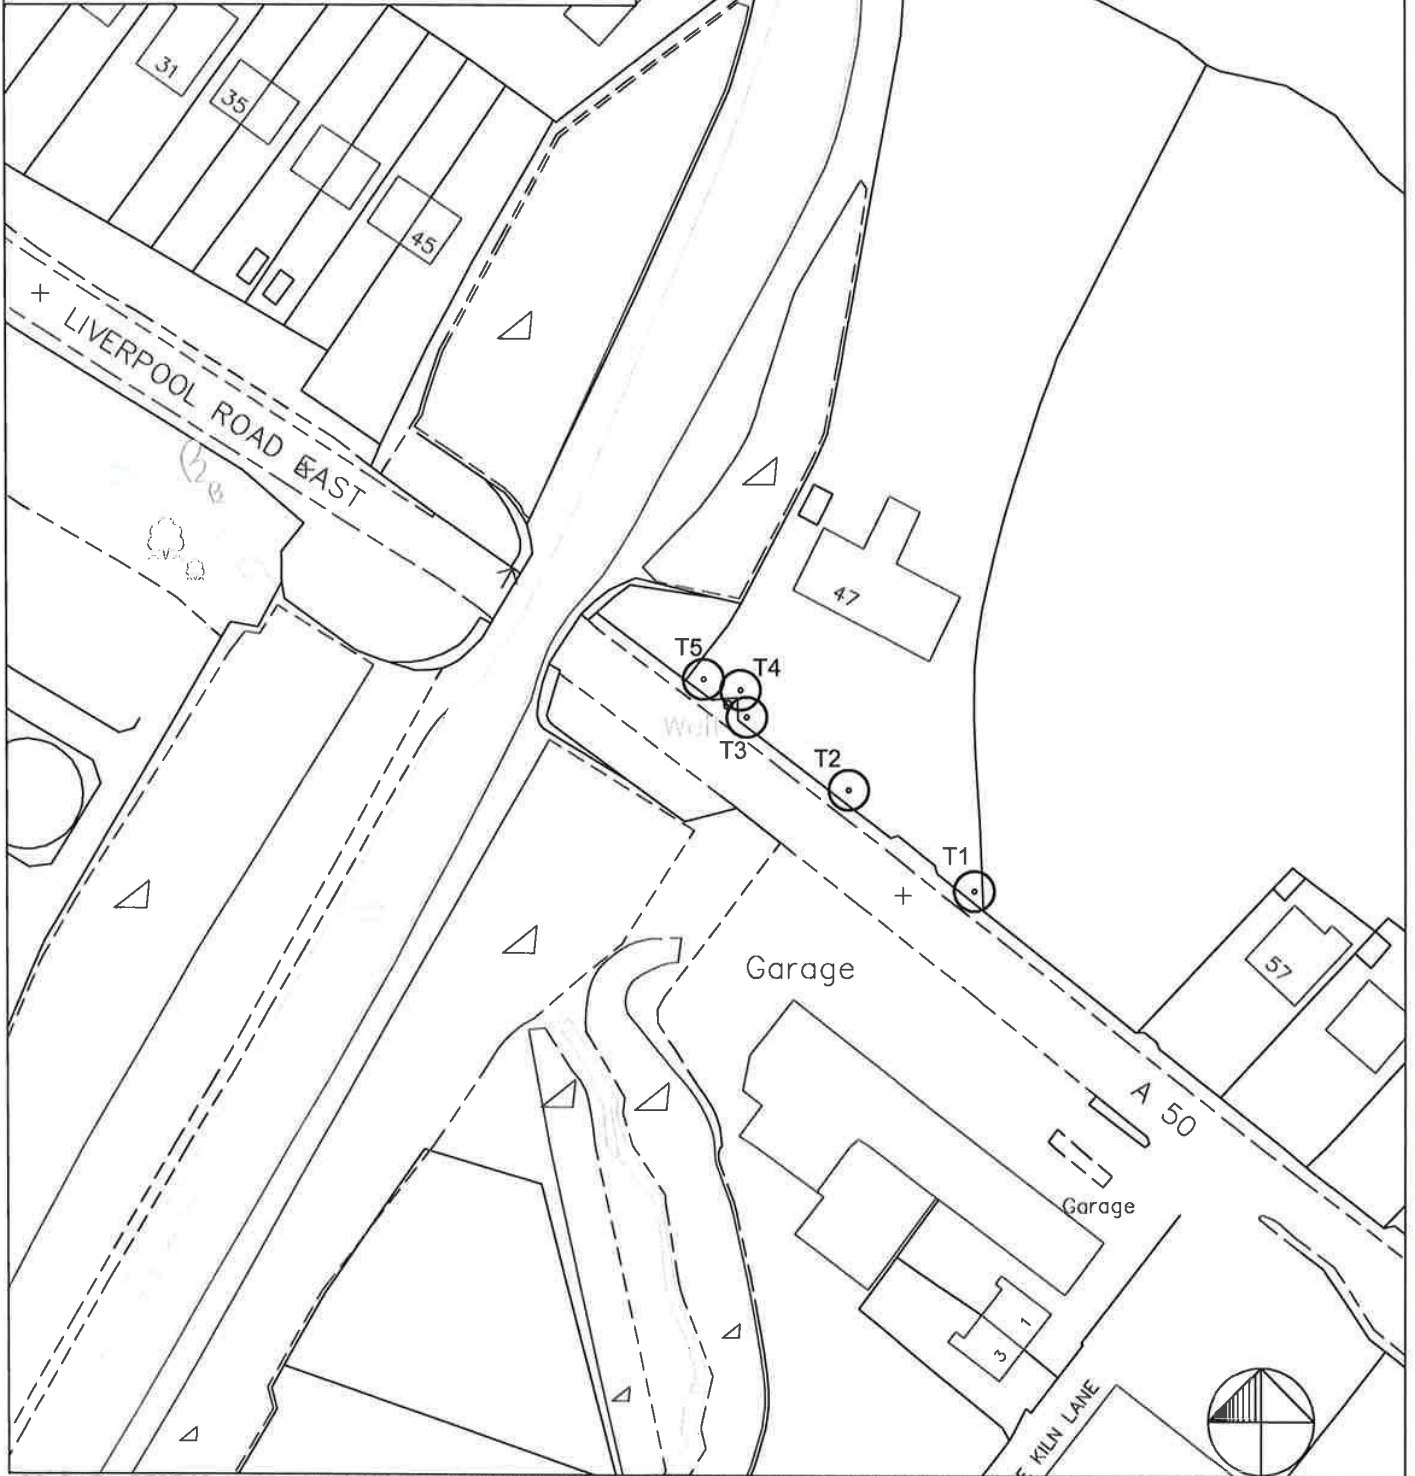

OS DATA REPRODUCED WITH THE PERMISSION OF THE CONTROLLER OF HMSO 2008 LICENCE NO. 100019654



DAVE ADAMS
 EXECUTIVE DIRECTOR -
 OPERATIONAL SERVICES
 CIVIC OFFICES, MERRIAL
 STREET
 NEWCASTLE, STAFFORDSHIRE,
 ST5 2AG

TITLE:

Land at 47 Liverpool Road East

DESCRIPTION:

TREE PRESERVATION ORDER
 NUMBER 187 (2017)

SCALE:
 1:1000

DATE:
 Aug 2017

DRAWN BY:
 J.H.

DRAWING NO.
 TPO 187