


17/01020/ADV & 17/01019/LBC

□  
Bradwall House, 16 – 18 King Street,  
Newcastle

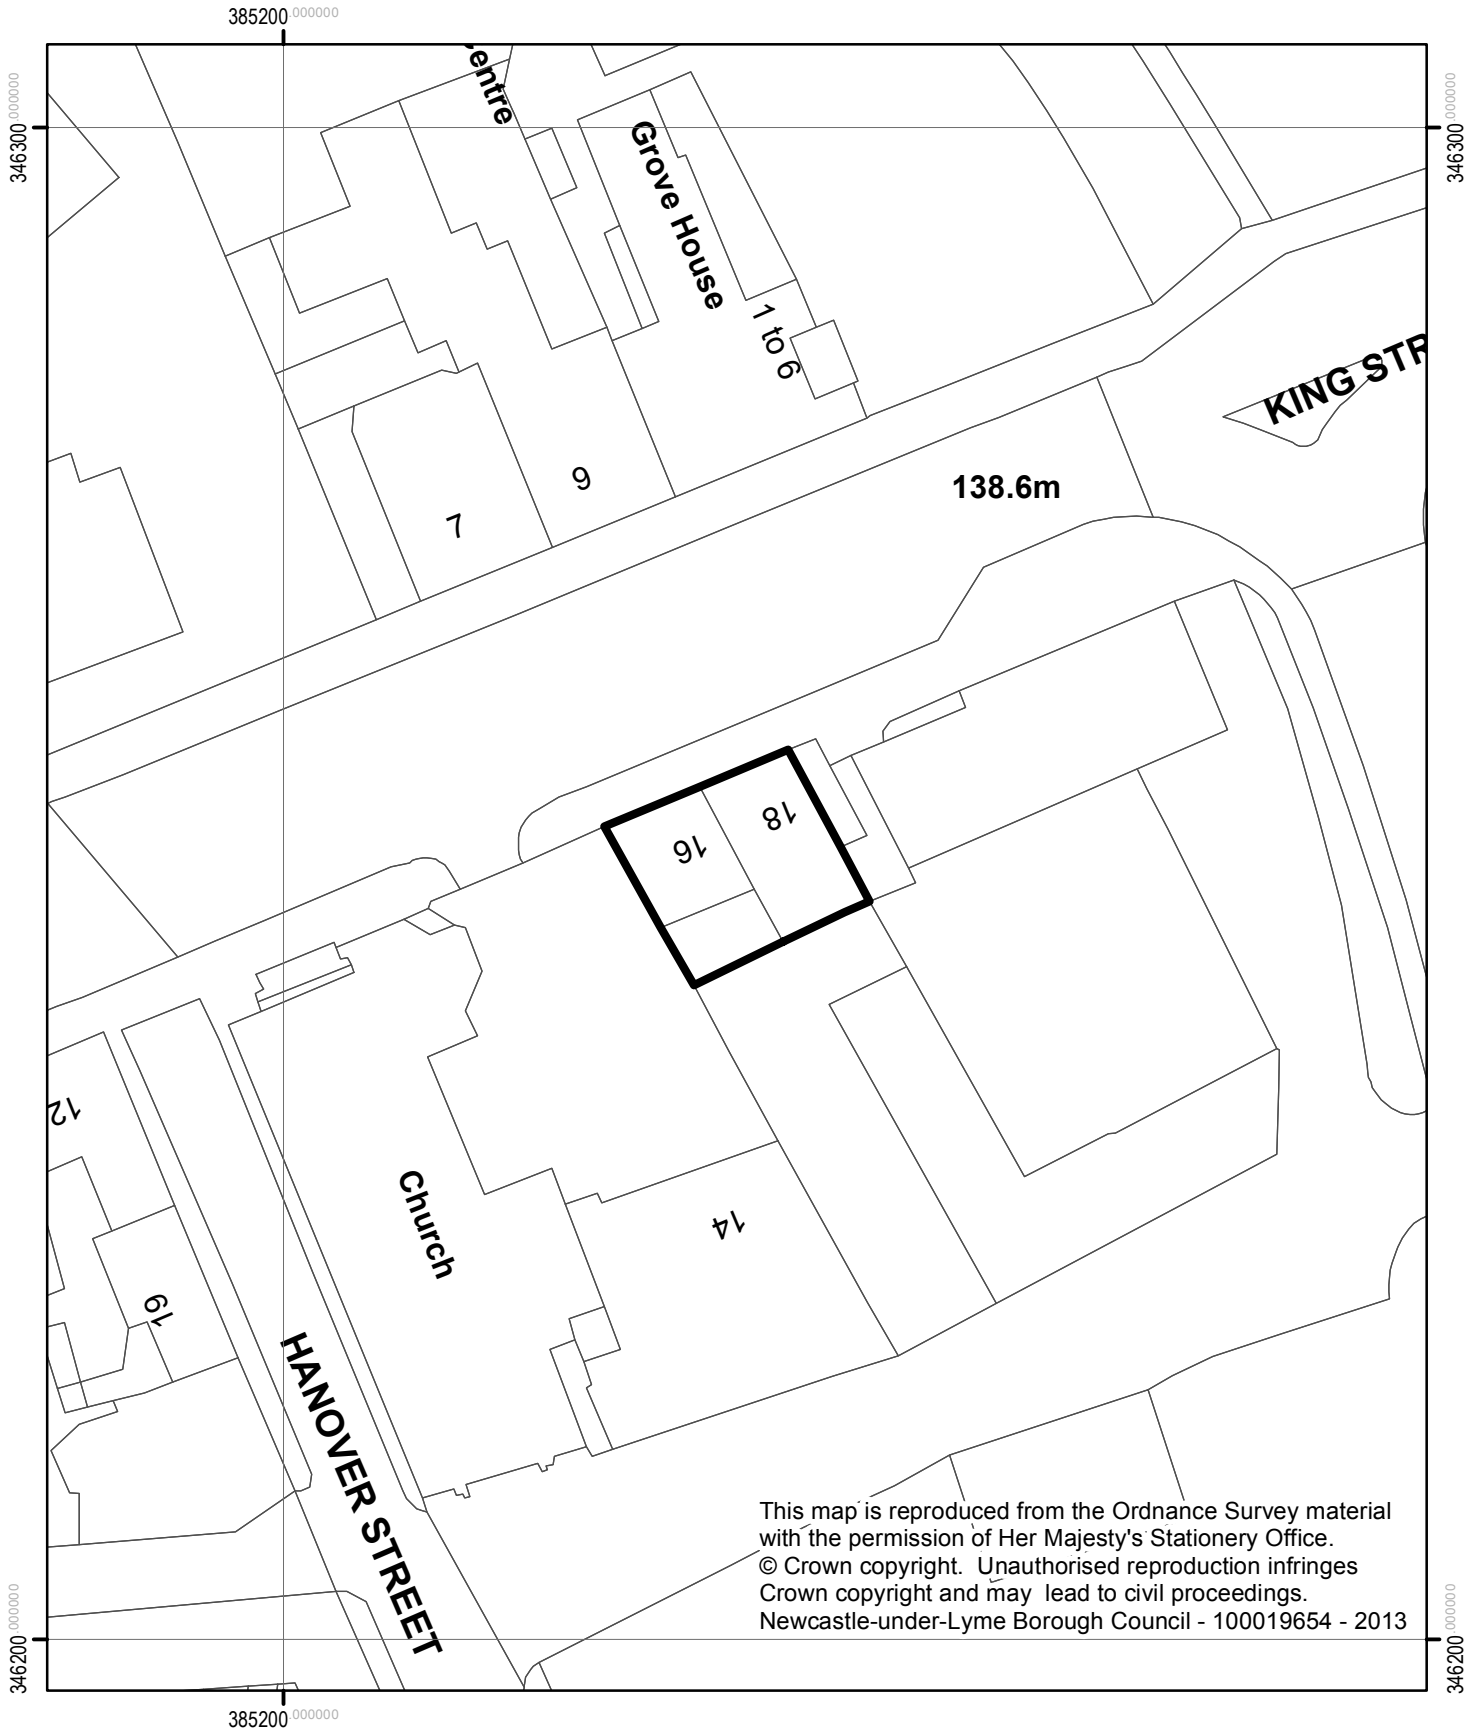

Newcastle under Lyme Borough Council  
Planning & Development Services  
Date 16th January 2018

