


SIGNED: *D Adams*

DATED:23 November 2017

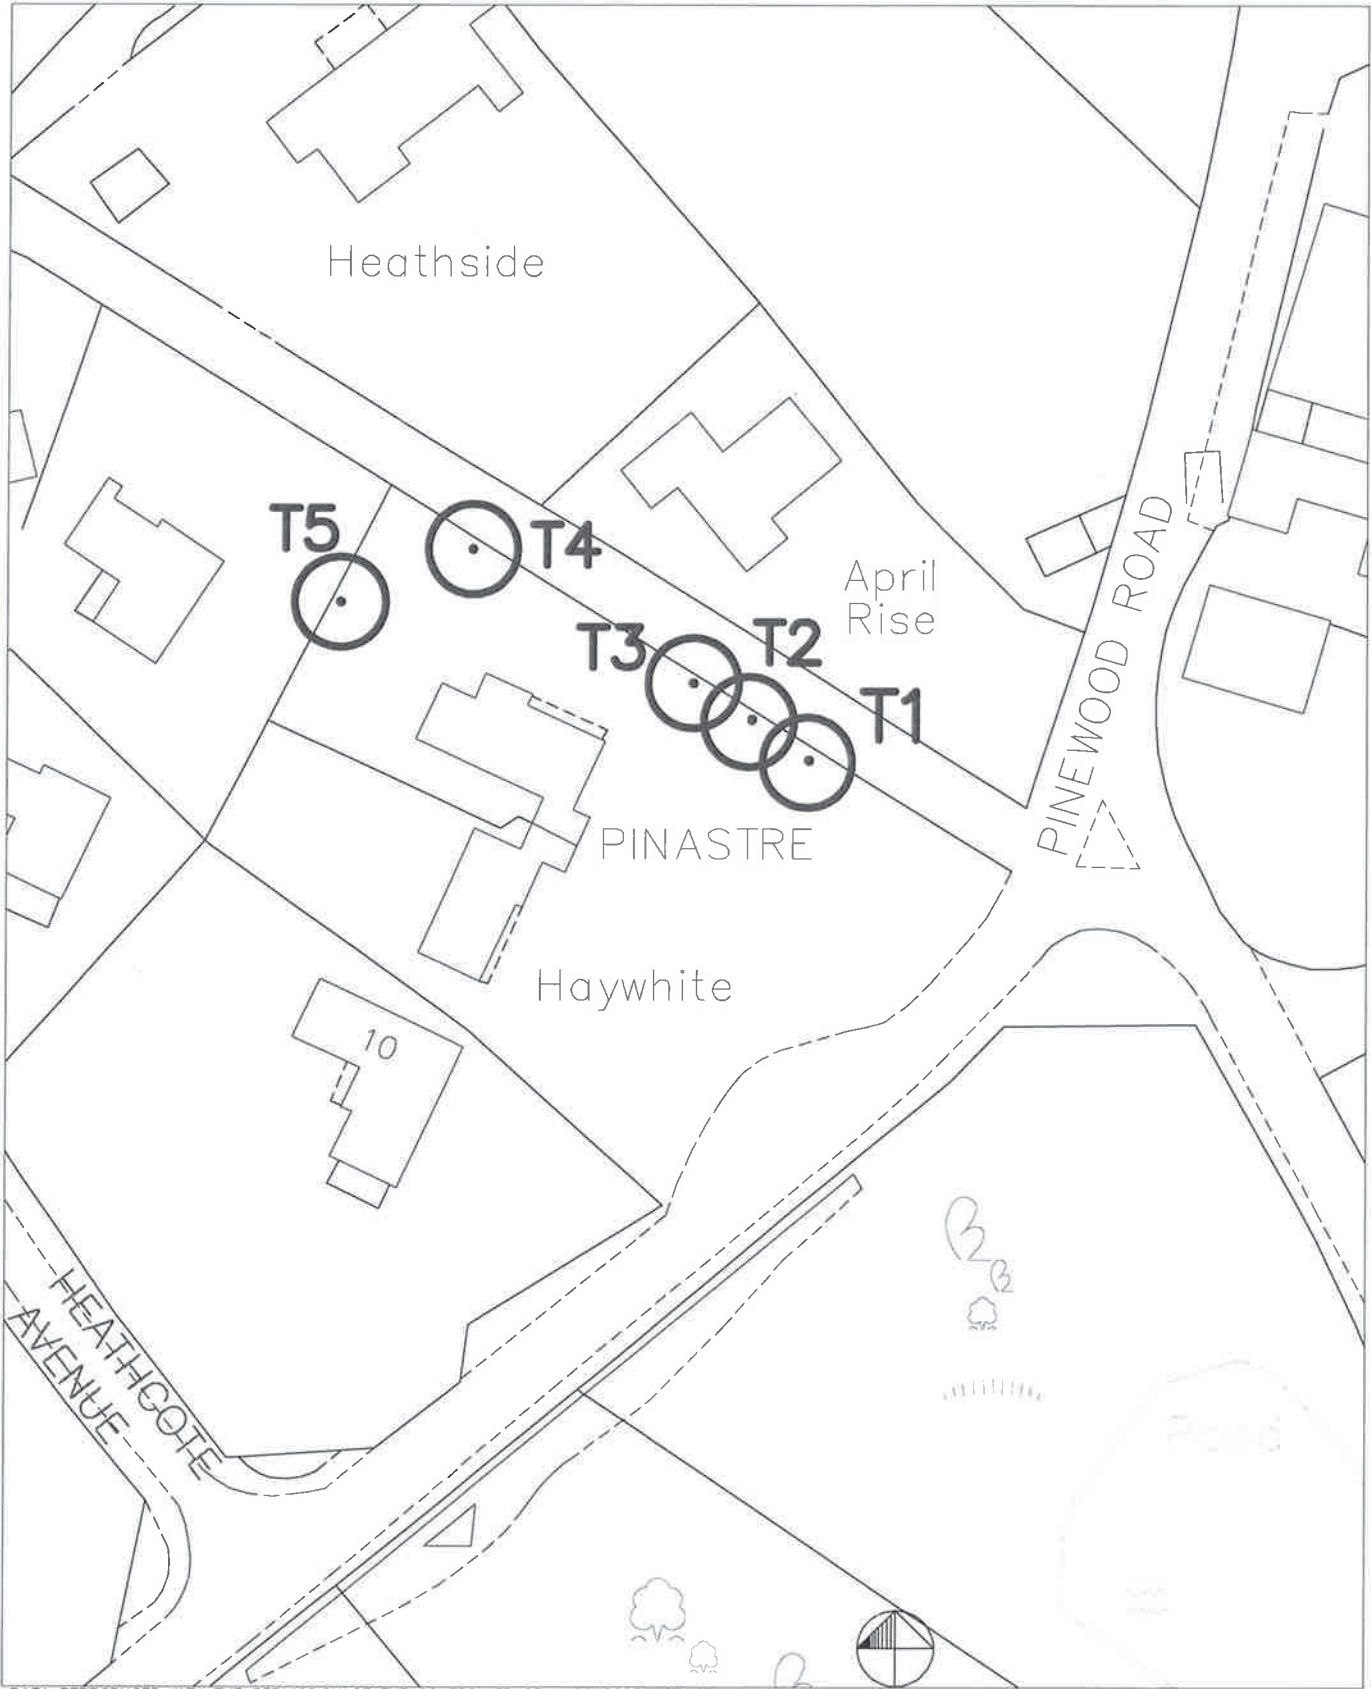

OS DATA REPRODUCED WITH THE PERMISSION OF THE CONTROLLER OF HMSO 2008 LICENCE NO. 100019654



DAVE ADAMS
EXECUTIVE DIRECTOR -
OPERATIONAL SERVICES
CIVIC OFFICES, MORRAL
STREET
NEWCASTLE, STAFFORDSHIRE
ST5 2AG

TITLE:

Land at Pinastre, Pinewood Road, Ashley Heath. TF9 4PR

DESCRIPTION:

TREE PRESERVATION ORDER NUMBER 191 (2017)

SCALE:
N.T.S.

DATE:
Nov 2017

DRAWN BY:
PJS

DRAWING NO.
TPO 191