


SIGNED: .....

DATED: ....15th May 2018.

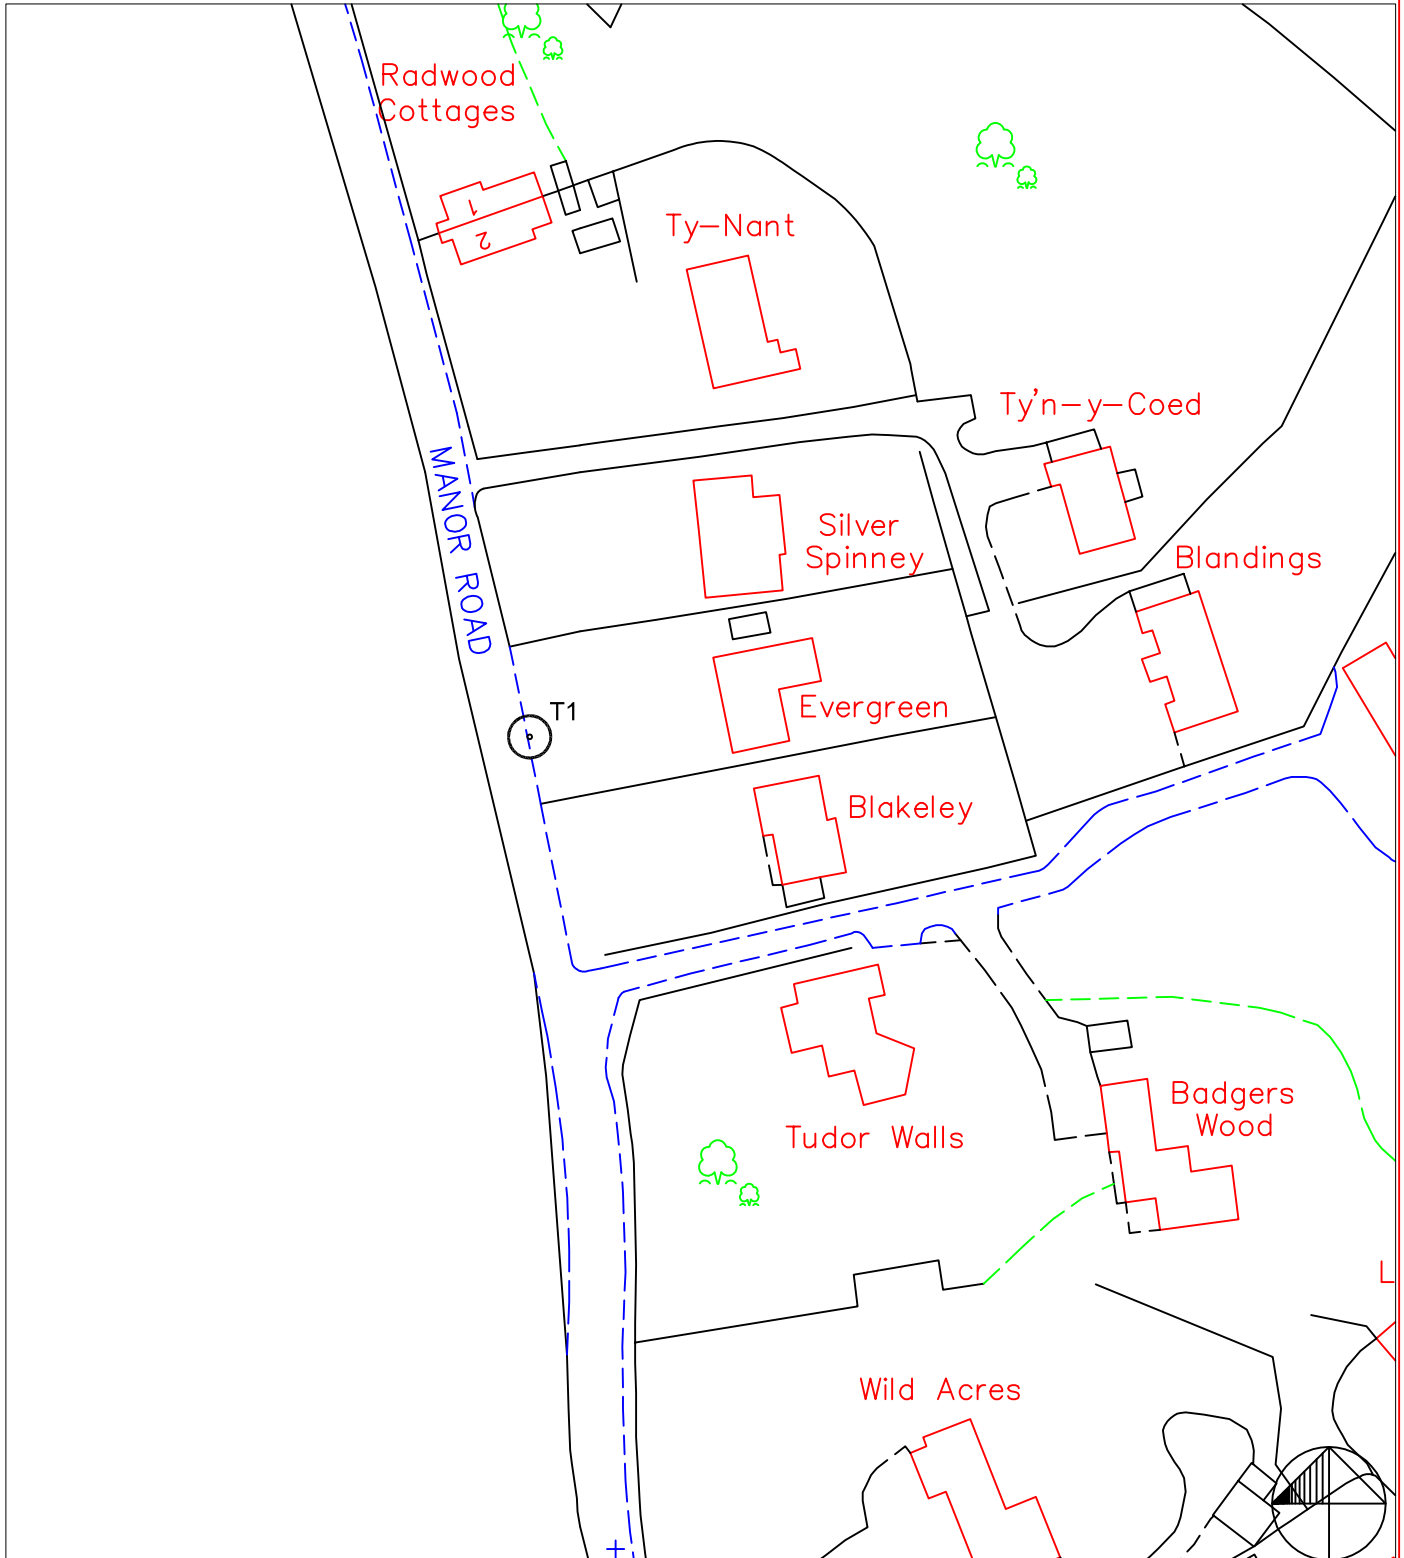

OS DATA REPRODUCED WITH THE PERMISSION OF THE CONTROLLER OF HMSO 2008 LICENCE NO. 100019654



DAVE ADAMS  
EXECUTIVE DIRECTOR -  
OPERATIONAL SERVICES  
CIVIC OFFICES, MERRIAL  
STREET  
NEWCASTLE, STAFFORDSHIRE.  
ST5 2AG

TITLE:  
LAND AT EVERGREEN, MANOR ROAD, BALDWINS GATE

DESCRIPTION:  
TREE PRESERVATION ORDER  
NUMBER 195 (2018)

SCALE:  
1:1000

DATE:  
May 2018

DRAWN BY:  
J.H.

DRAWING NO.  
TPO 195