



SIGNED: .....

DATED: ....3rd August 2018

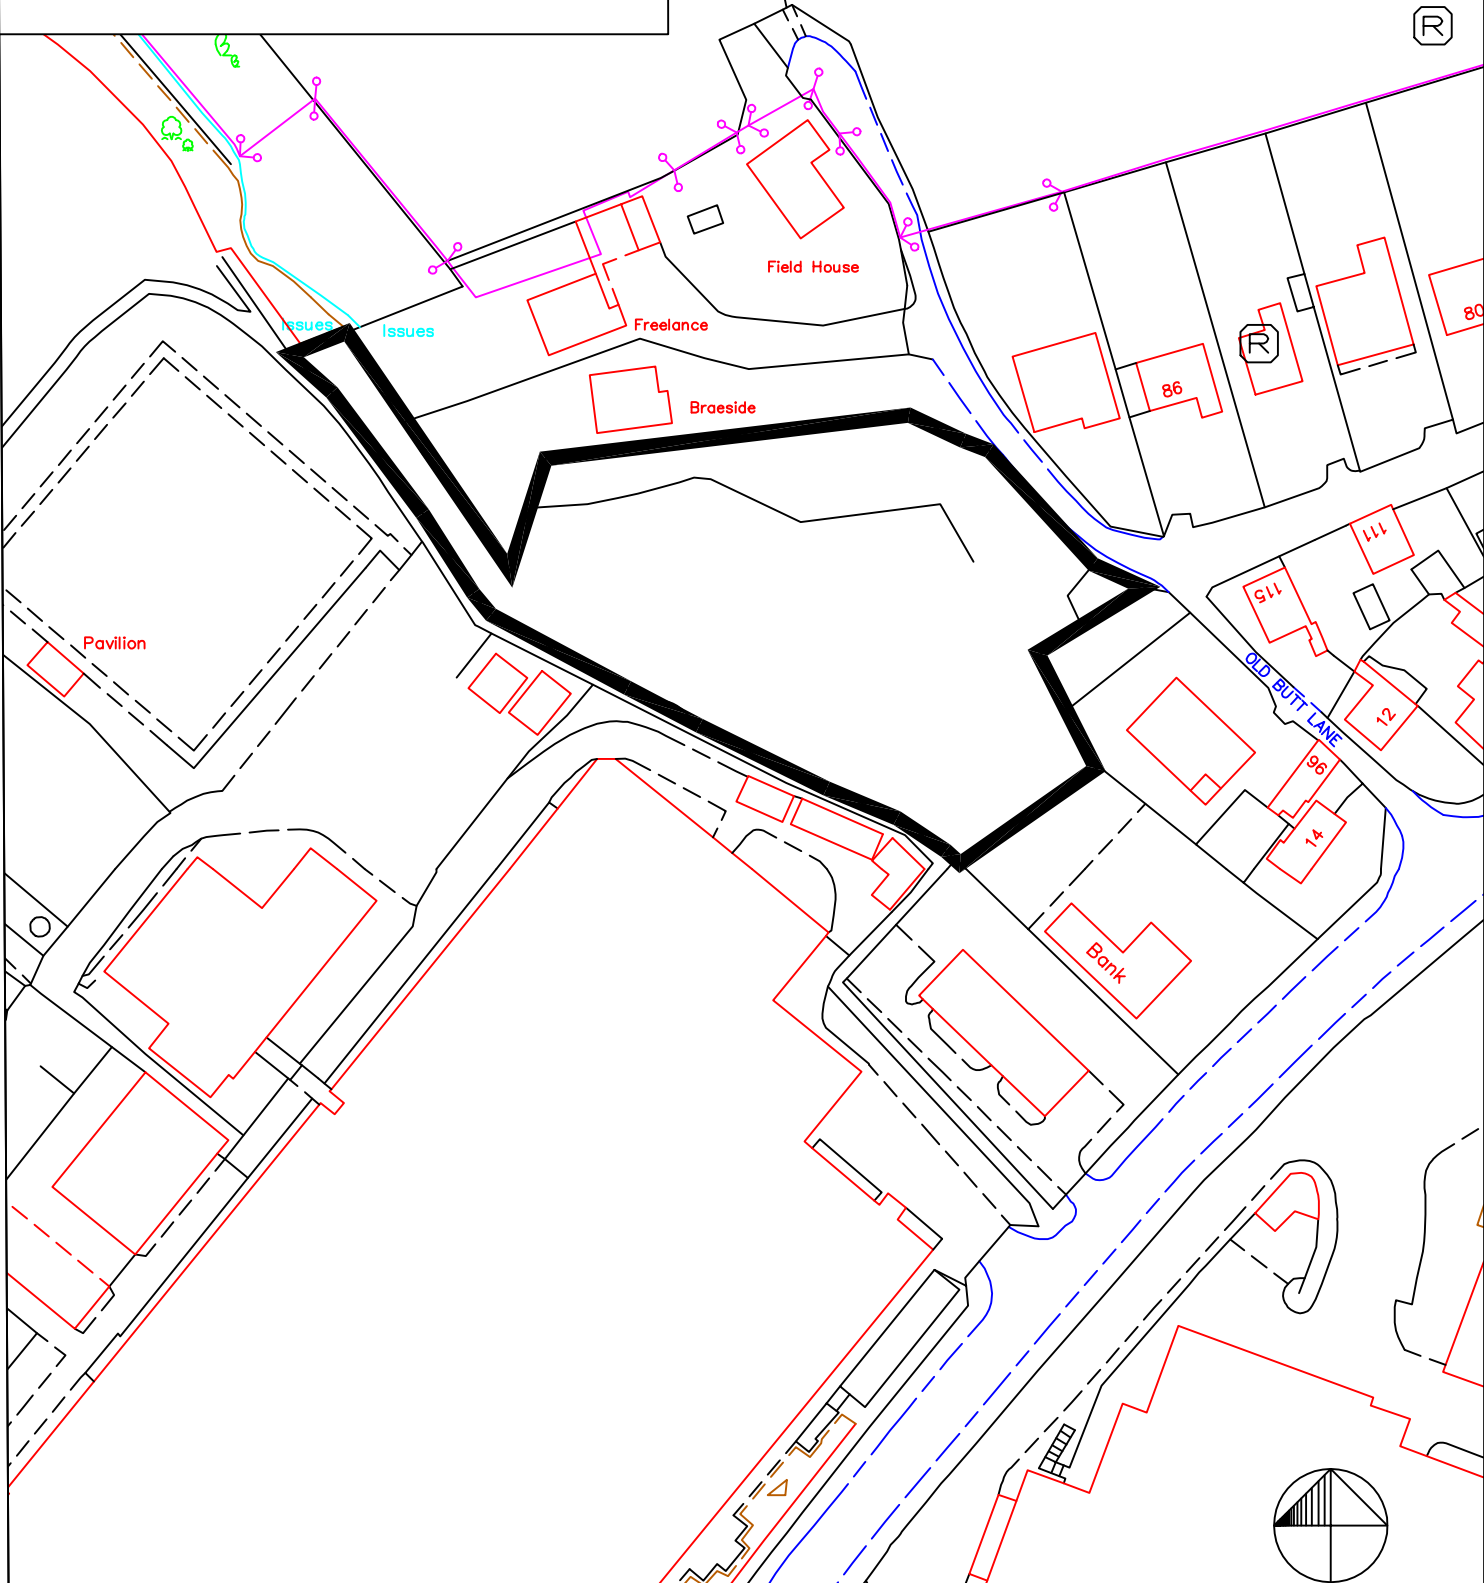

OS DATA REPRODUCED WITH THE PERMISSION OF THE CONTROLLER OF HMSO 2008 LICENCE NO. 100019654

 <p>DAVE ADAMS EXECUTIVE DIRECTOR – OPERATIONAL SERVICES CIVIC OFFICES, MERRIAL STREET NEWCASTLE, STAFFORDSHIRE ST5 2AG</p>	TITLE: Land at Old Butt Lane, Kidsgrove	SCALE: 1:1000
	DESCRIPTION: TREE PRESERVATION ORDER NUMBER 196 (2018)	DATE: Aug 2018
		DRAWN BY: J.H.
		DRAWING NO. TPO 196