


Orchard House, Clayton Road, Newcastle.

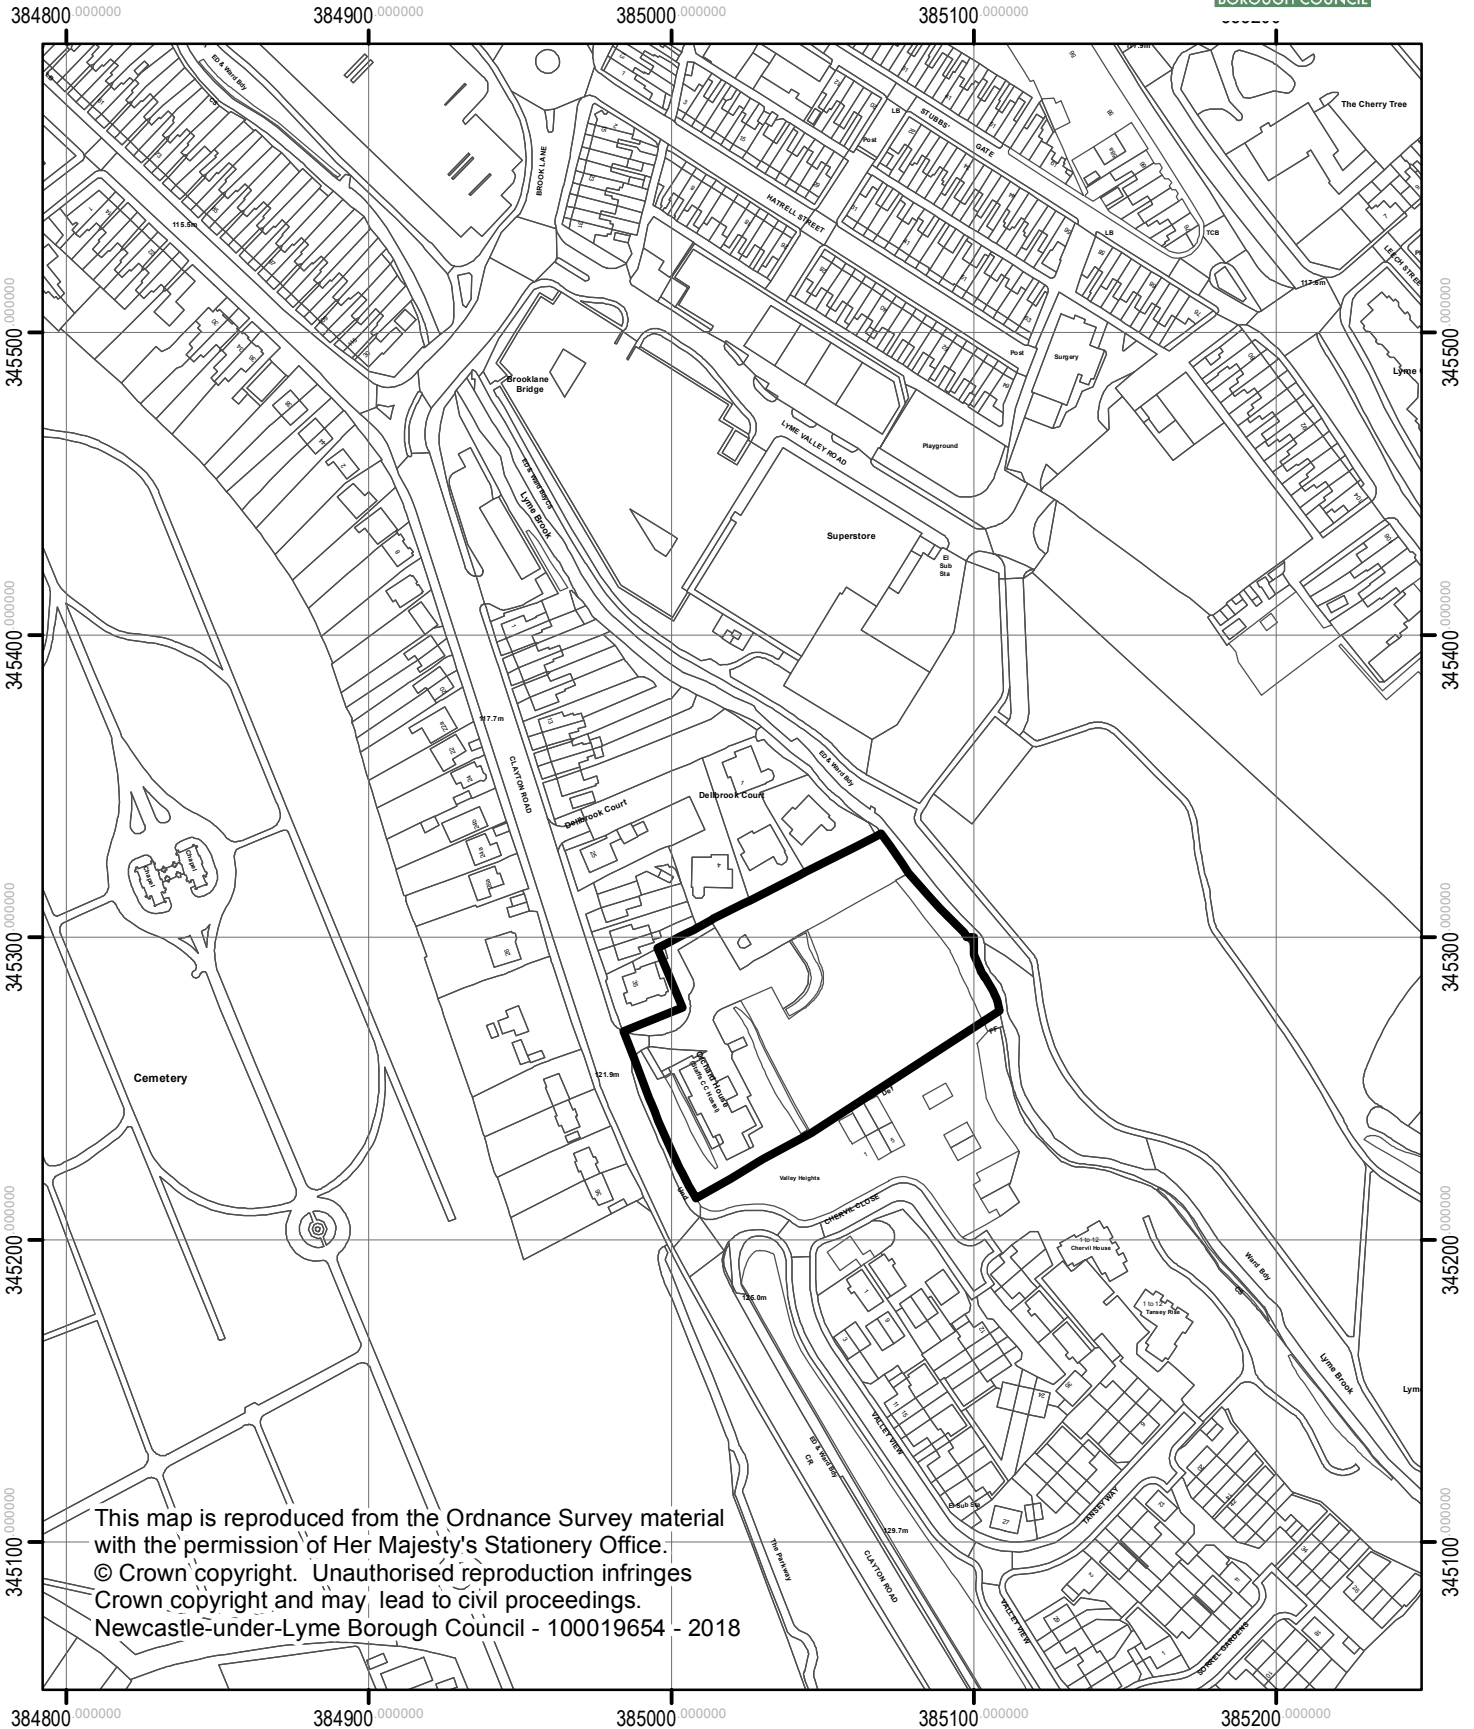

This map is reproduced from the Ordnance Survey material with the permission of Her Majesty's Stationery Office.
© Crown copyright. Unauthorised reproduction infringes Crown copyright and may lead to civil proceedings.
Newcastle-under-Lyme Borough Council - 100019654 - 2018

