


SIGNED:

DATED:3rd August 2018

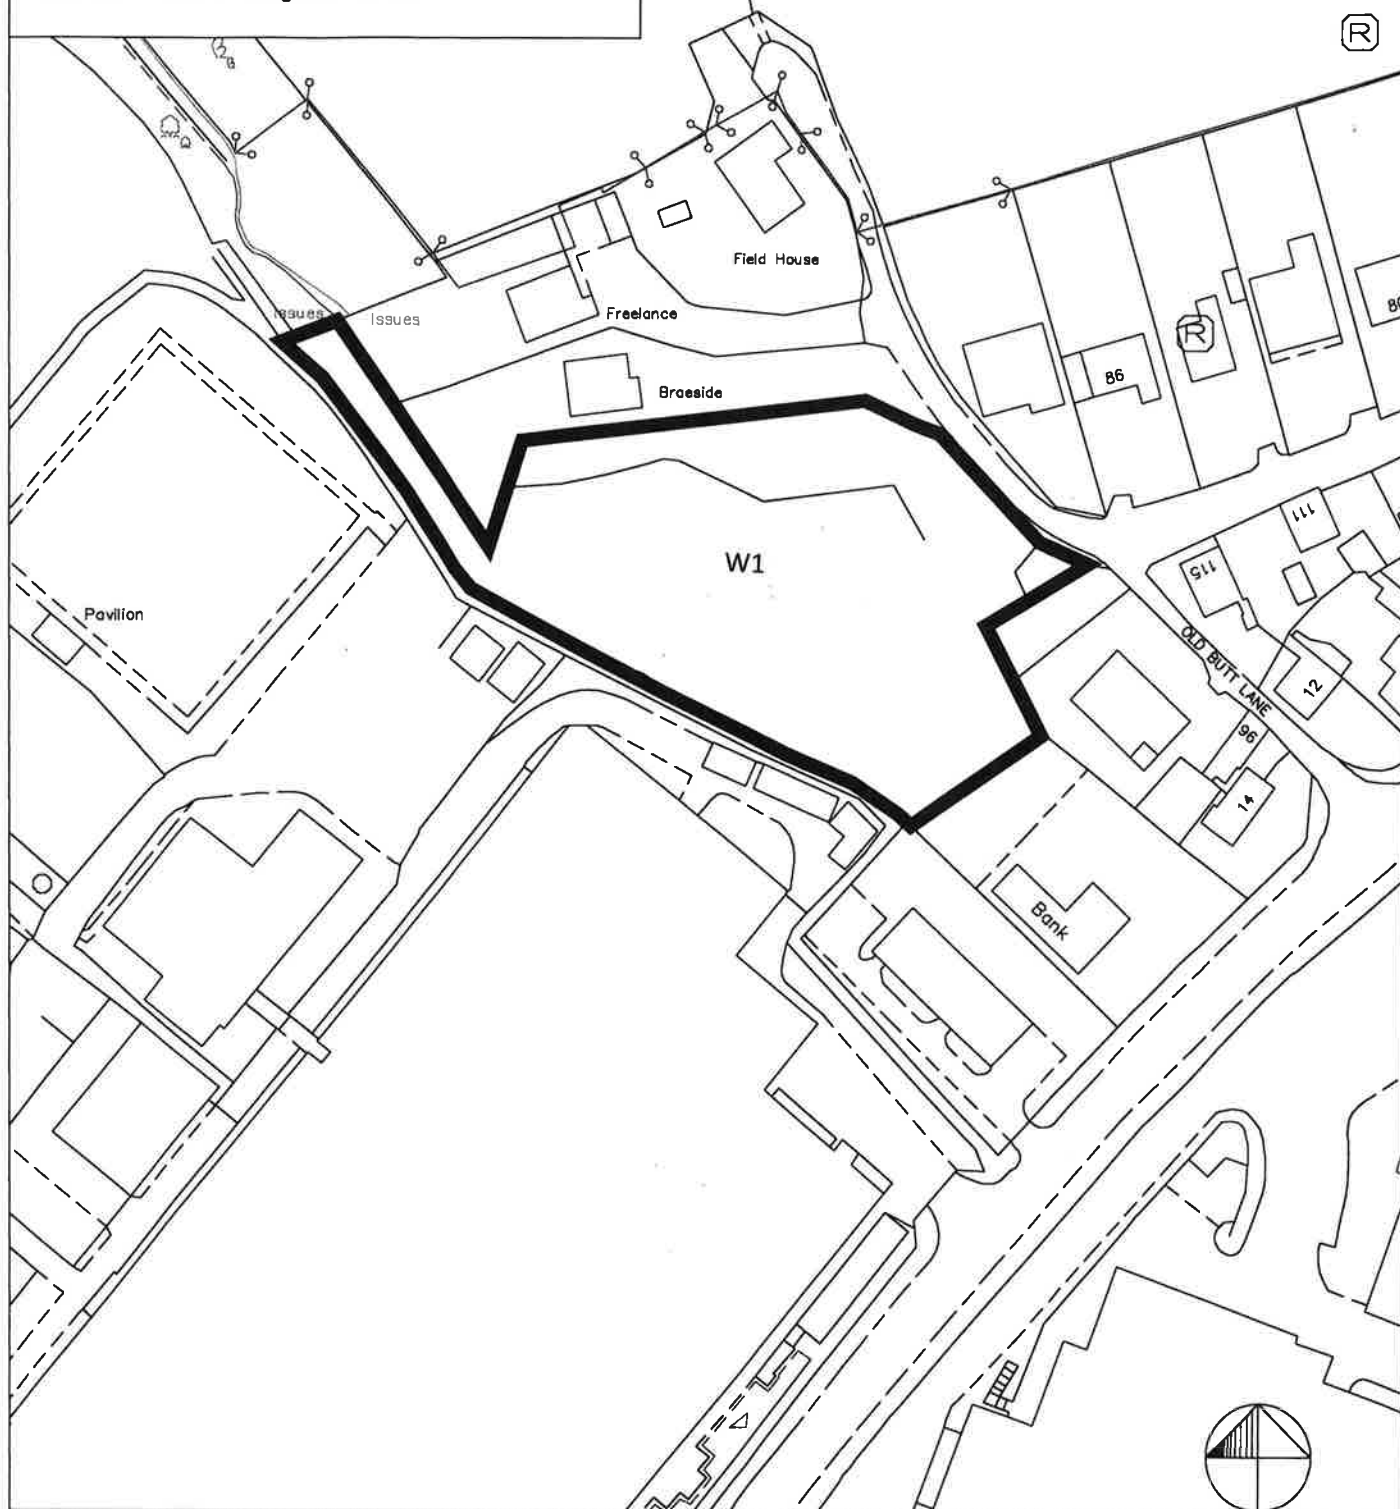

OS DATA REPRODUCED WITH THE PERMISSION OF THE CONTROLLER OF HMSO 2008 LICENCE NO. 100019654



**NEWCASTLE
UNDER LYME**
BOROUGH COUNCIL

DAVE ADAMS
EXECUTIVE DIRECTOR -
OPERATIONAL SERVICES
CIVIC OFFICES, MERRAL
STREET
NEWCASTLE, STAFFORDSHIRE
ST5 2AG

TITLE:

Land at Old Butt Lane, Kidsgrove

DESCRIPTION:

TREE PRESERVATION ORDER
NUMBER 196 (2018)

SCALE:
1:1000

DATE:
Aug 2018

DRAWN BY:
J.H.

DRAWING NO.
TPO 196