


SIGNED:....(Original signed by Dave Adams). CONFIRMED AS MODIFIED
SIGNED:

DATED:23rd November 2018 DATED:

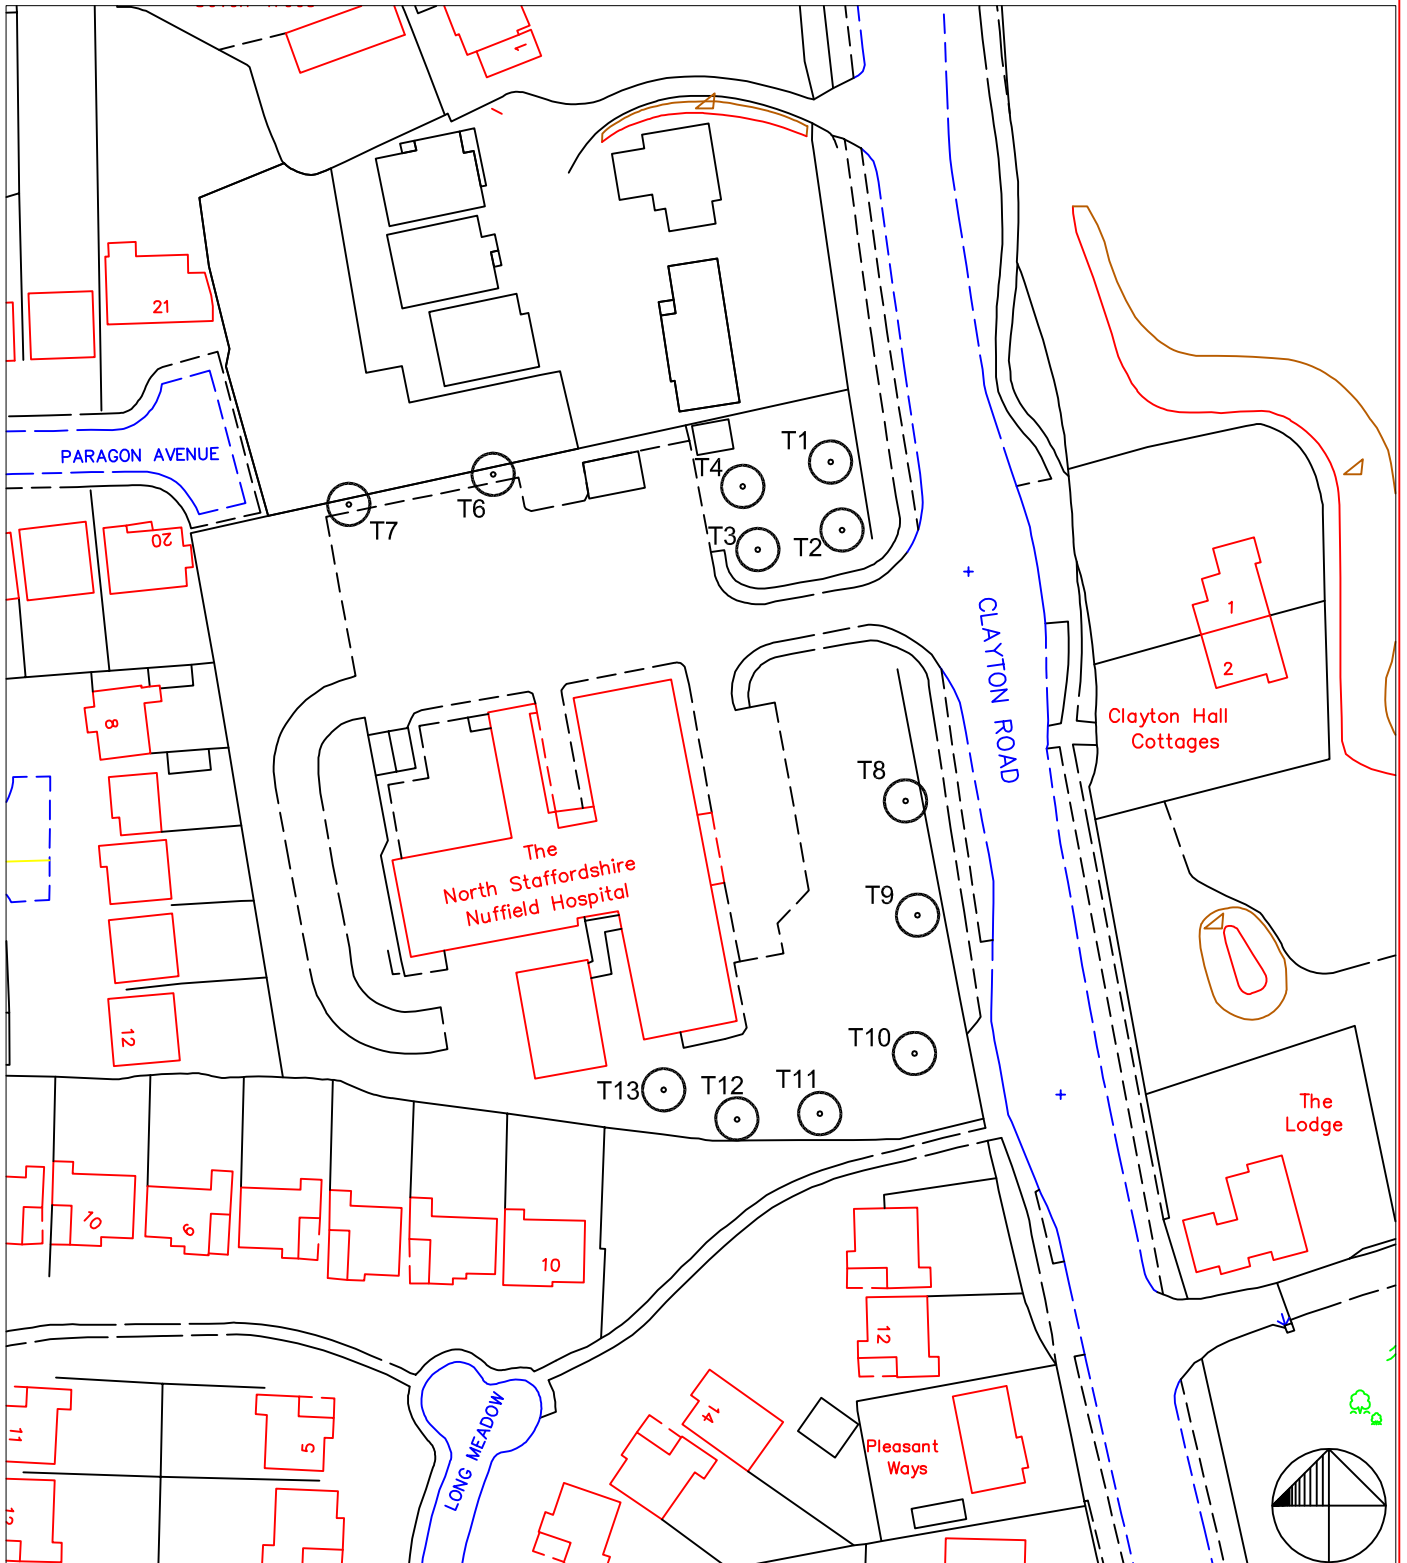

OS DATA REPRODUCED WITH THE PERMISSION OF THE CONTROLLER OF HMSO 2008 LICENCE NO. 100019654



DAVE ADAMS
EXECUTIVE DIRECTOR –
OPERATIONAL SERVICES
CIVIC OFFICES, MERRIAL
STREET
NEWCASTLE, STAFFORDSHIRE.
ST5 2AG

TITLE:
LAND AT NUFFIELD HOSPITAL, CLAYTON ROAD
NEWCASTLE plan as modified

DESCRIPTION:
TREE PRESERVATION ORDER
NUMBER 199 (2018)

SCALE:
1:1000

DATE:
NOV 2018

DRAWN BY:
J.H.

DRAWING NO.
TPO 199