


SIGNED: .....

DATED: ....1st March 2019

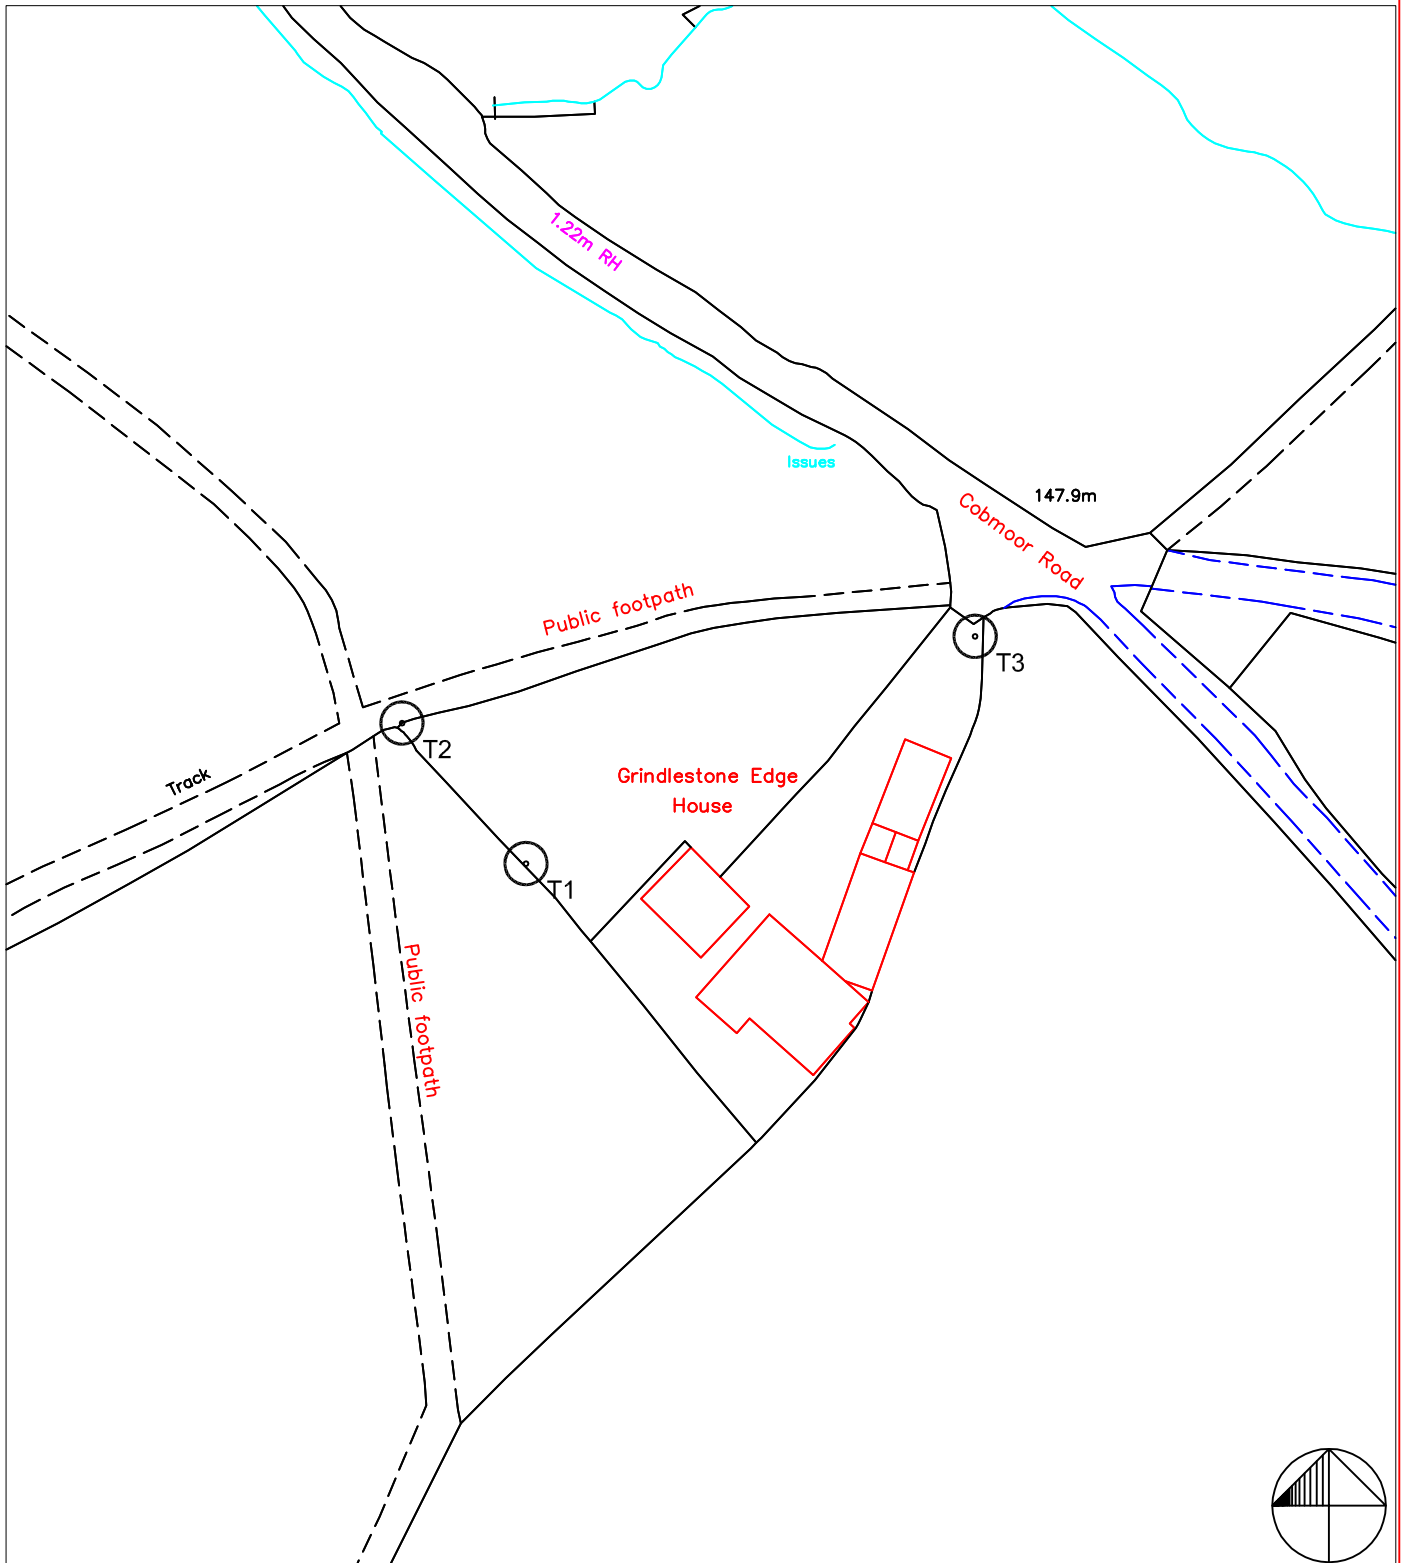

OS DATA REPRODUCED WITH THE PERMISSION OF THE CONTROLLER OF HMSO 2008 LICENCE NO. 100019654



DAVE ADAMS  
EXECUTIVE DIRECTOR –  
OPERATIONAL SERVICES  
CIVIC OFFICES, MERRIAL  
STREET  
NEWCASTLE, STAFFORDSHIRE.  
ST5 2AG

**TITLE:**

Land at and adjacent to Grindlestone Edge House,  
Cobmoor Road, Kidsgrove

**DESCRIPTION:**

TREE PRESERVATION ORDER  
NUMBER 202 (2019)

**SCALE:**  
1:1000

**DATE:**  
Feb 2019

**DRAWN BY:**  
J.H.

**DRAWING NO.**  
TPO 202