


SIGNED:

COPY

DATED: 2019

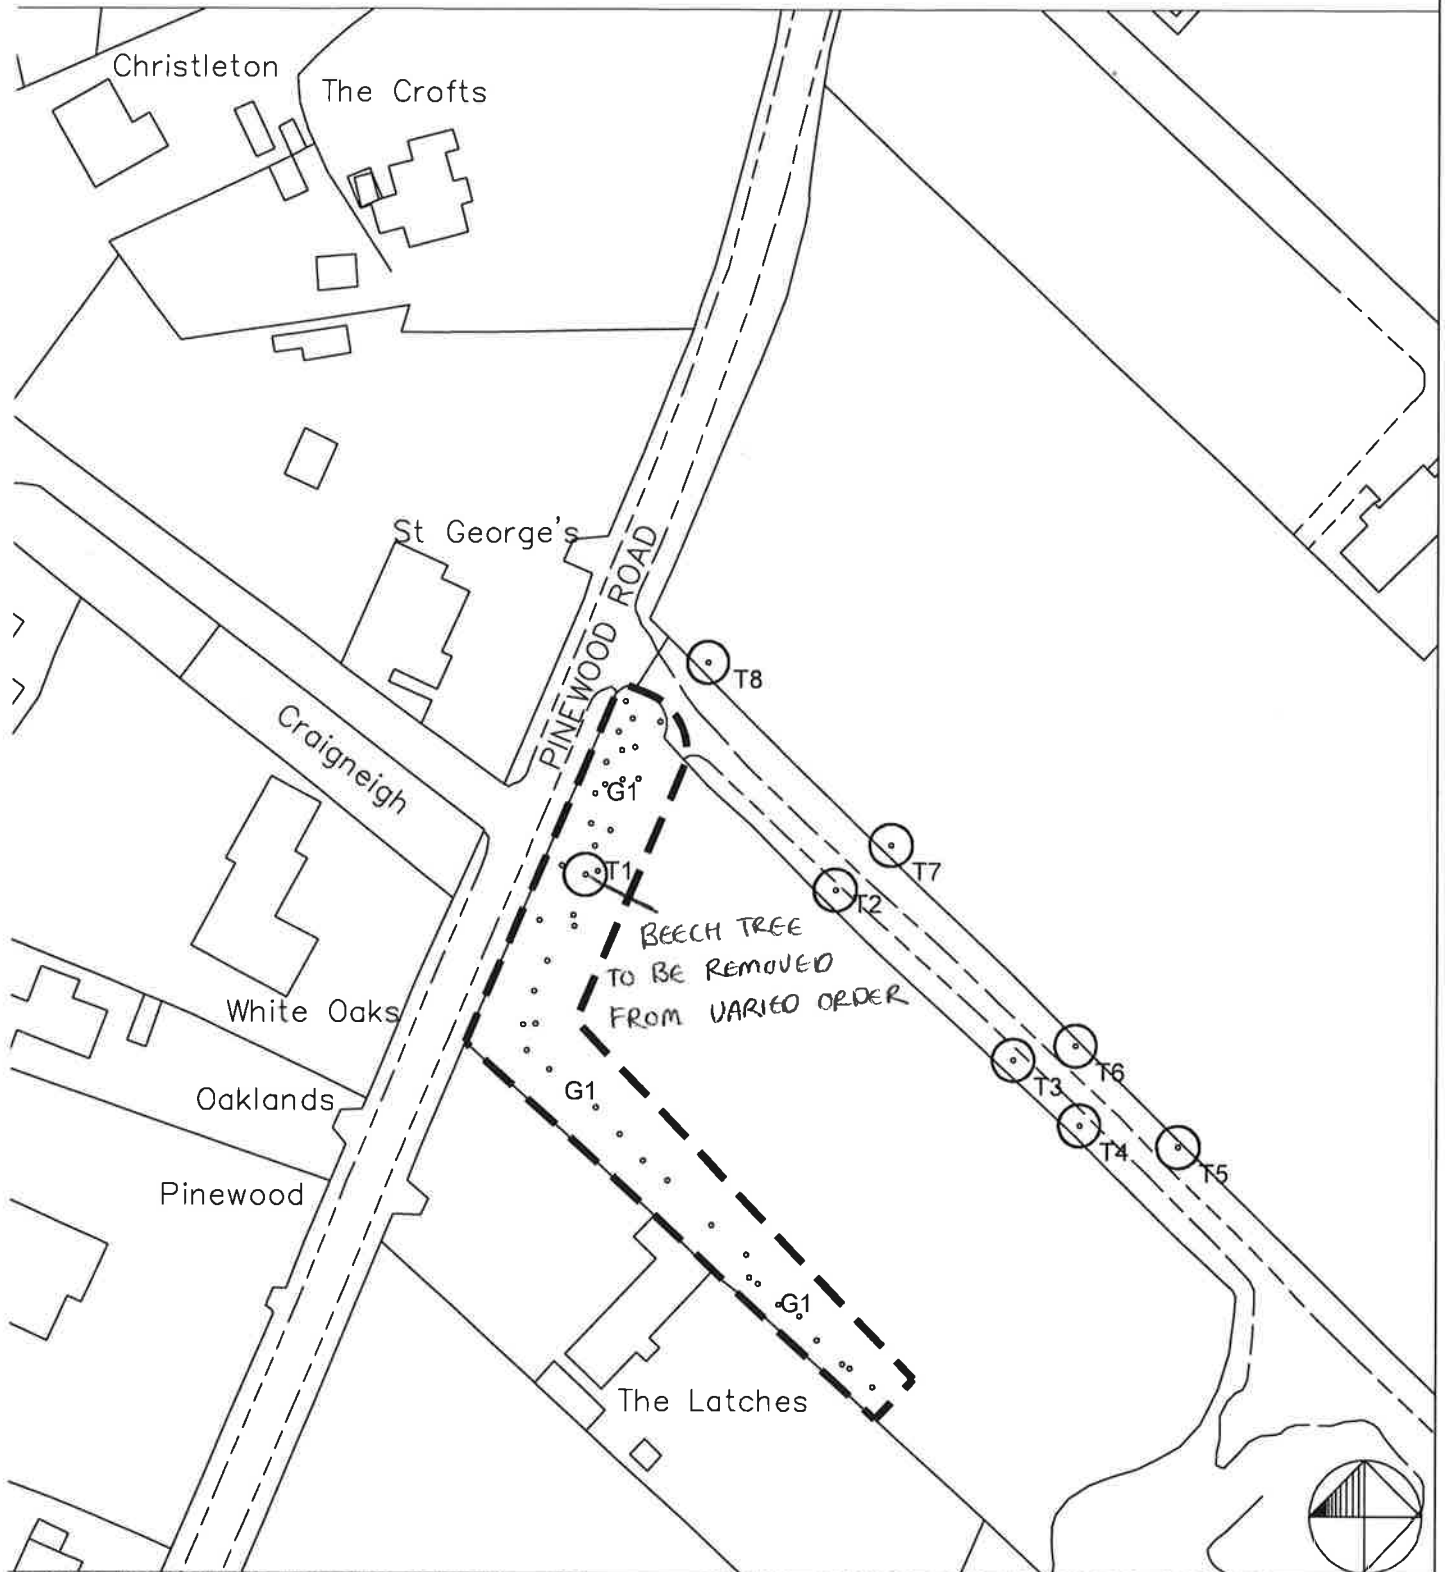

OS DATA REPRODUCED WITH THE PERMISSION OF THE CONTROLLER OF HMSO 2008 LICENCE NO. 100019654



DAVE ADAMS
EXECUTIVE DIRECTOR -
OPERATIONAL SERVICES
CIVIC OFFICES, MERRIAL
STREET
NEWCASTLE, STAFFORDSHIRE
ST5 2AG

TITLE:

Land at Selbourne, Pinewood Road

DESCRIPTION:

TREE PRESERVATION ORDER
NUMBER 206 (2019)

SCALE:
1:1000

DATE:
Aug 2019

DRAWN BY:
J.H.

DRAWING NO.
TPO 206