NORTH STAFFORDSHIRE LOCAL AIR QUALITY PLAN


UNAPPROVED OUTLINE BUSINESS CASE APPENDIX 3a - Indicative Design Drawings









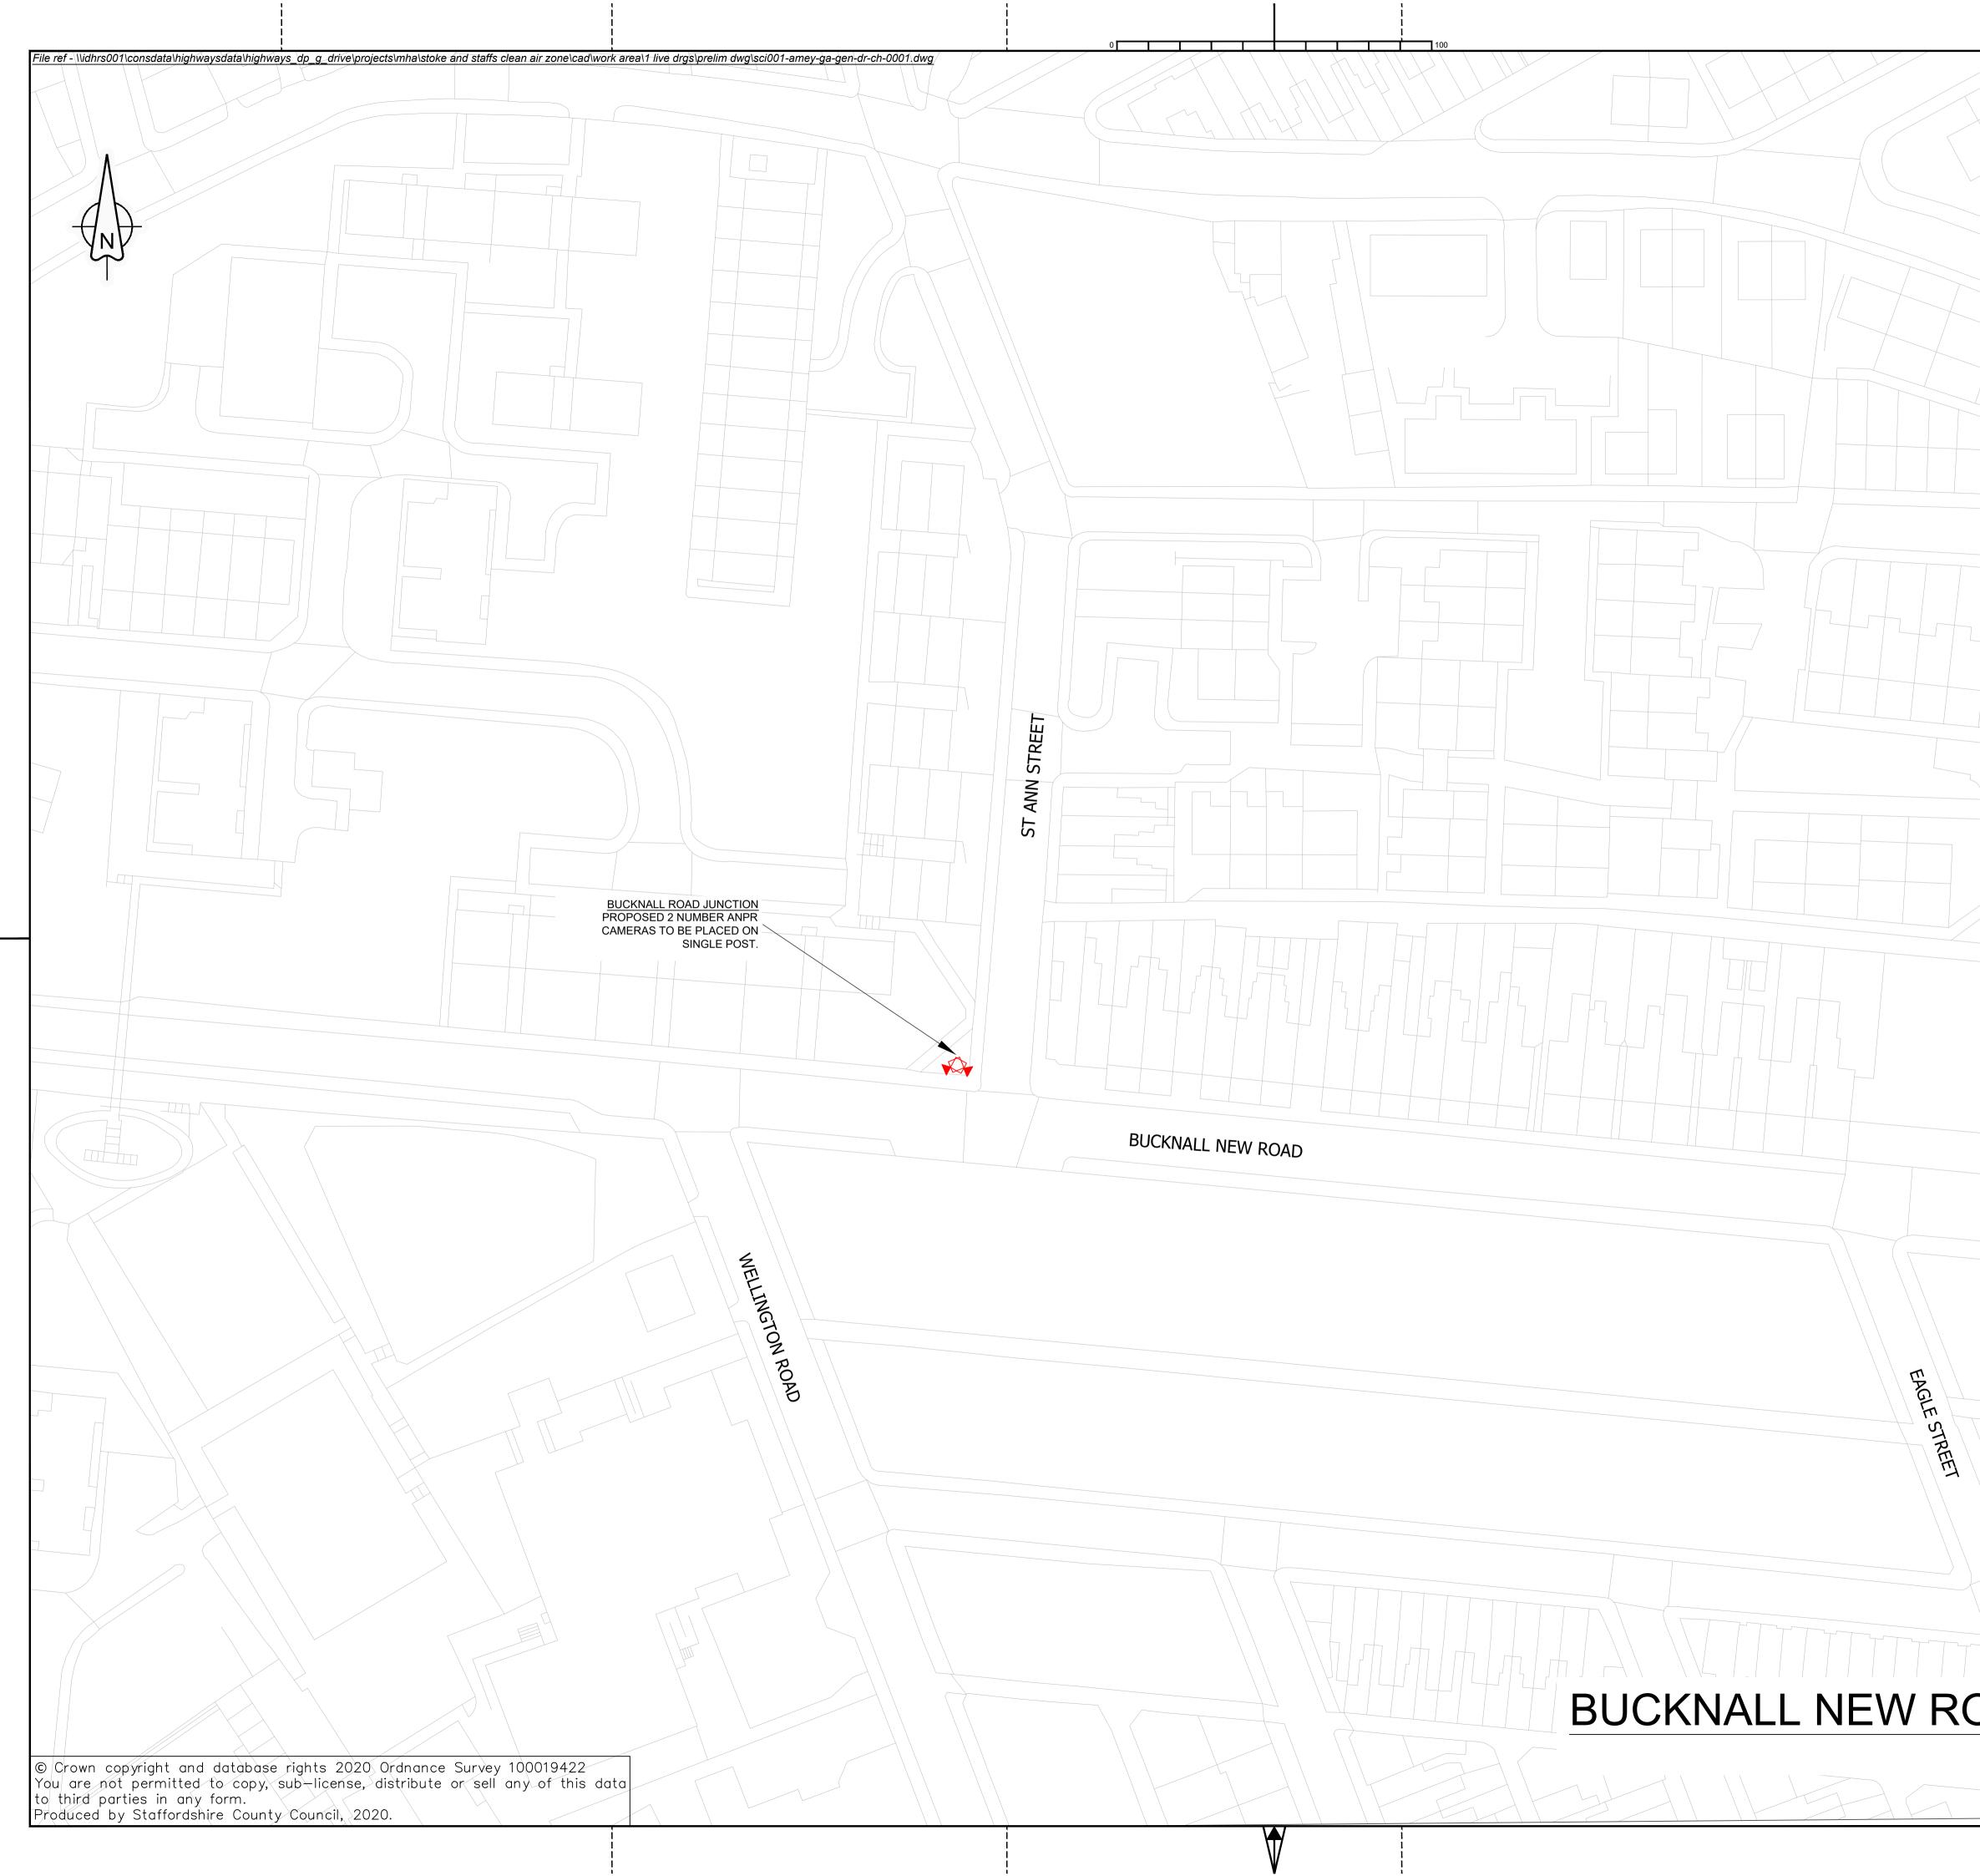

	NOTE	S	
	1. ANPR CAN	IERAS TO MONITOR BUS RETROFIT.	
	<u>KEY:</u>		
		ANPR CAMERA	
1			
	1		
	Rev Revision details Drwn Chkd Appd Date		
	Designed: Drawn:		03.20 03.20
	Checked: Approved:		03.20 03.20
	Copyright in this d		
	ameyconsulting		
			w.amey.co.uk
	Client	·····	w.ancy.co.uk
	2525	Staffordshire	
		Staffordshire County Council Newcastle BOROUGHCOUNCIL	ity of on-Trent
	Project Nam	e	
	NORTH STAFFORDSHIRE LOCAL		
	AIK Q	UALITY PLAN	
	Drawing Title		
		NALL NEW ROAD ANPF	
			•
DAD	Original Drav Dimensions		
	Drawing Sta		Suitability
		BLE FOR STAGE APPROVAL	S4
	Drawing No	AMEY-GA-GEN-DR-CH-0001	^{Rev} P01