


22/00594/FUL
1 Copper Close,
Stoke-on-Trent,
ST7 4EJ

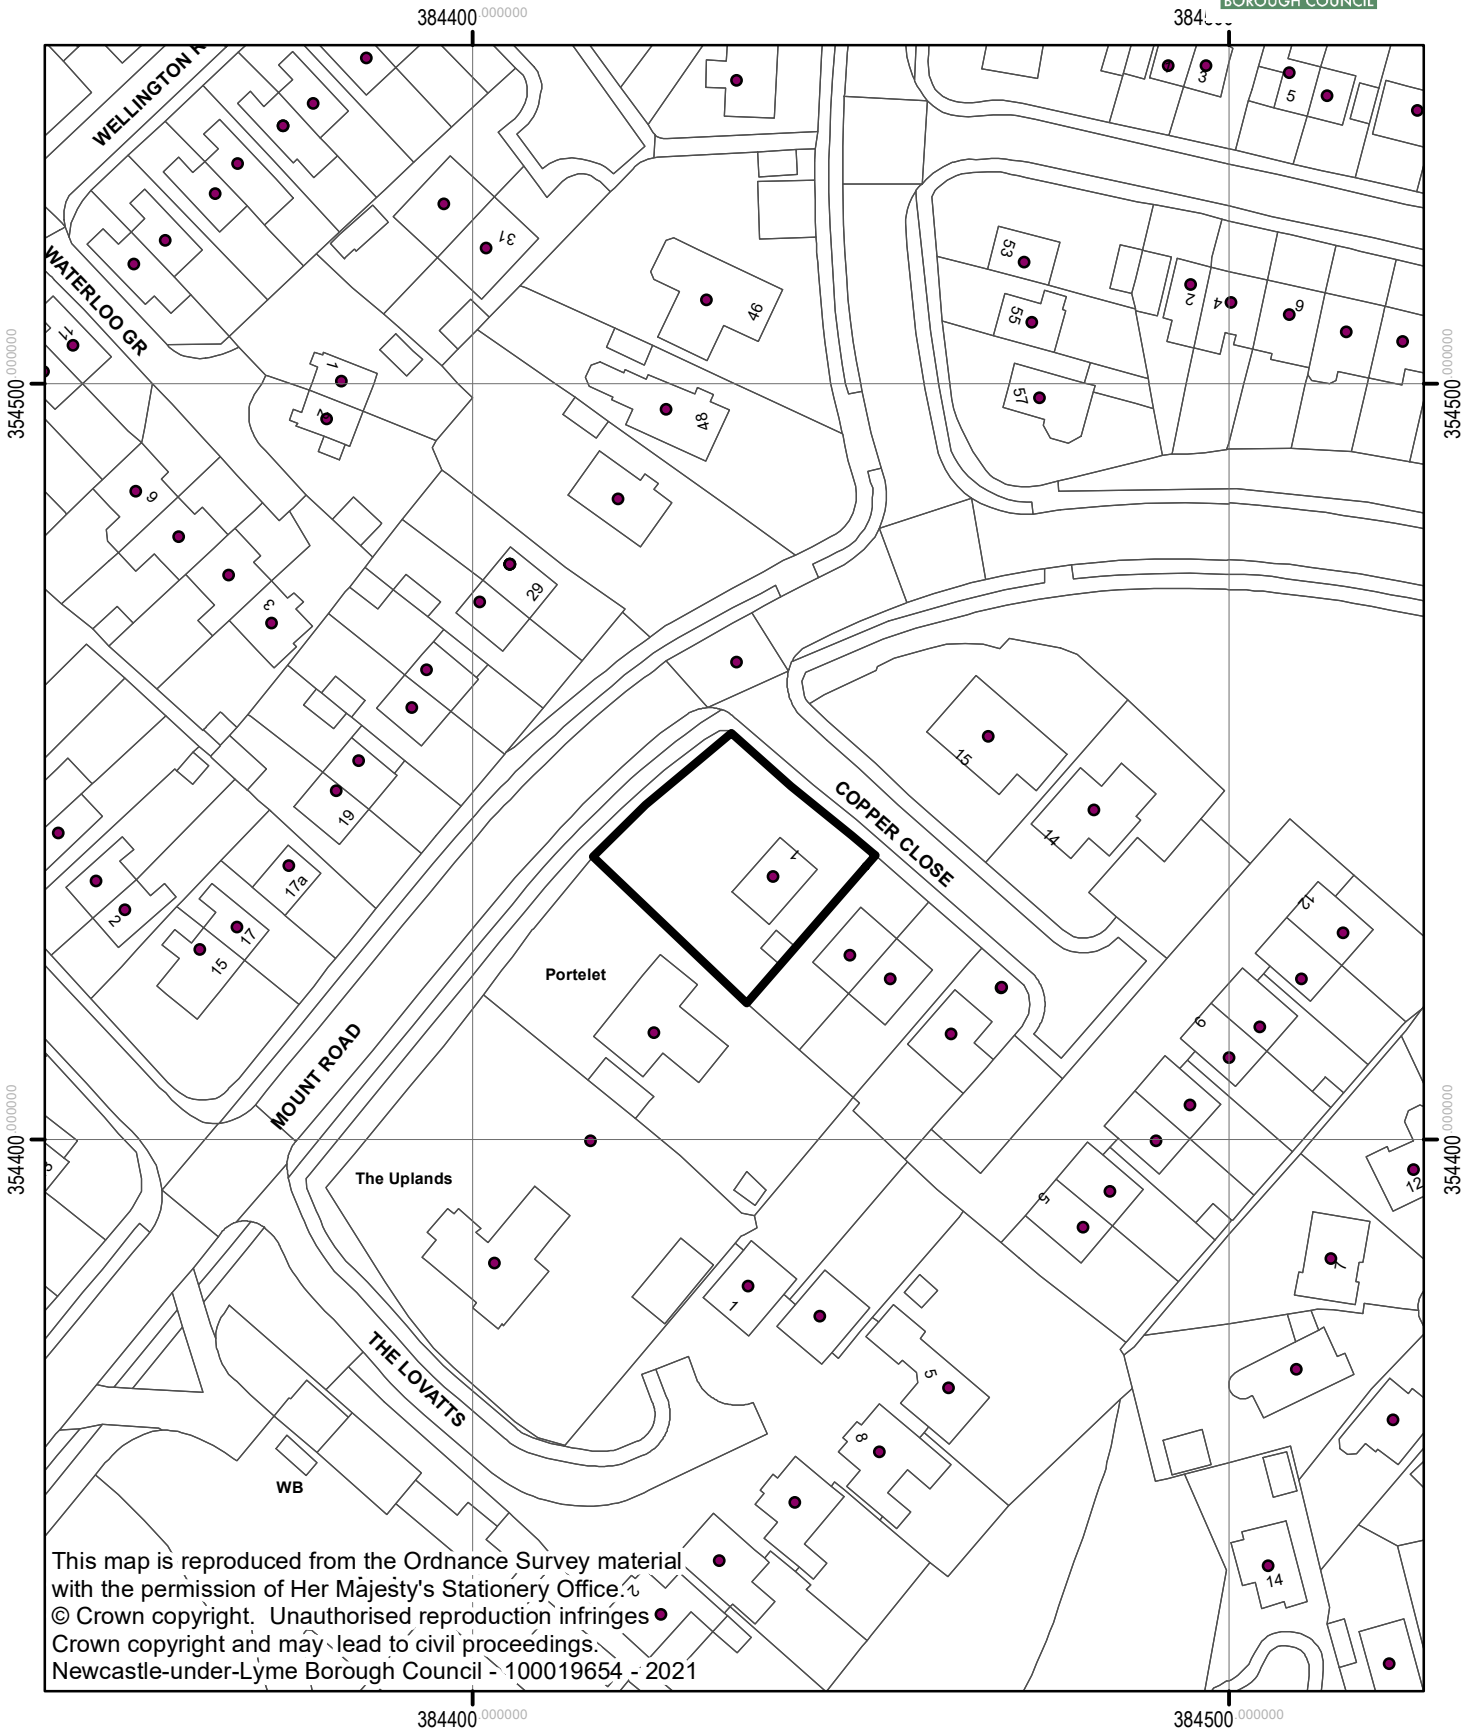

Newcastle Borough Council



1:1,000