


DA

SIGNED:

CONFIRMED.....

DATED:26th April 2022

DATED:

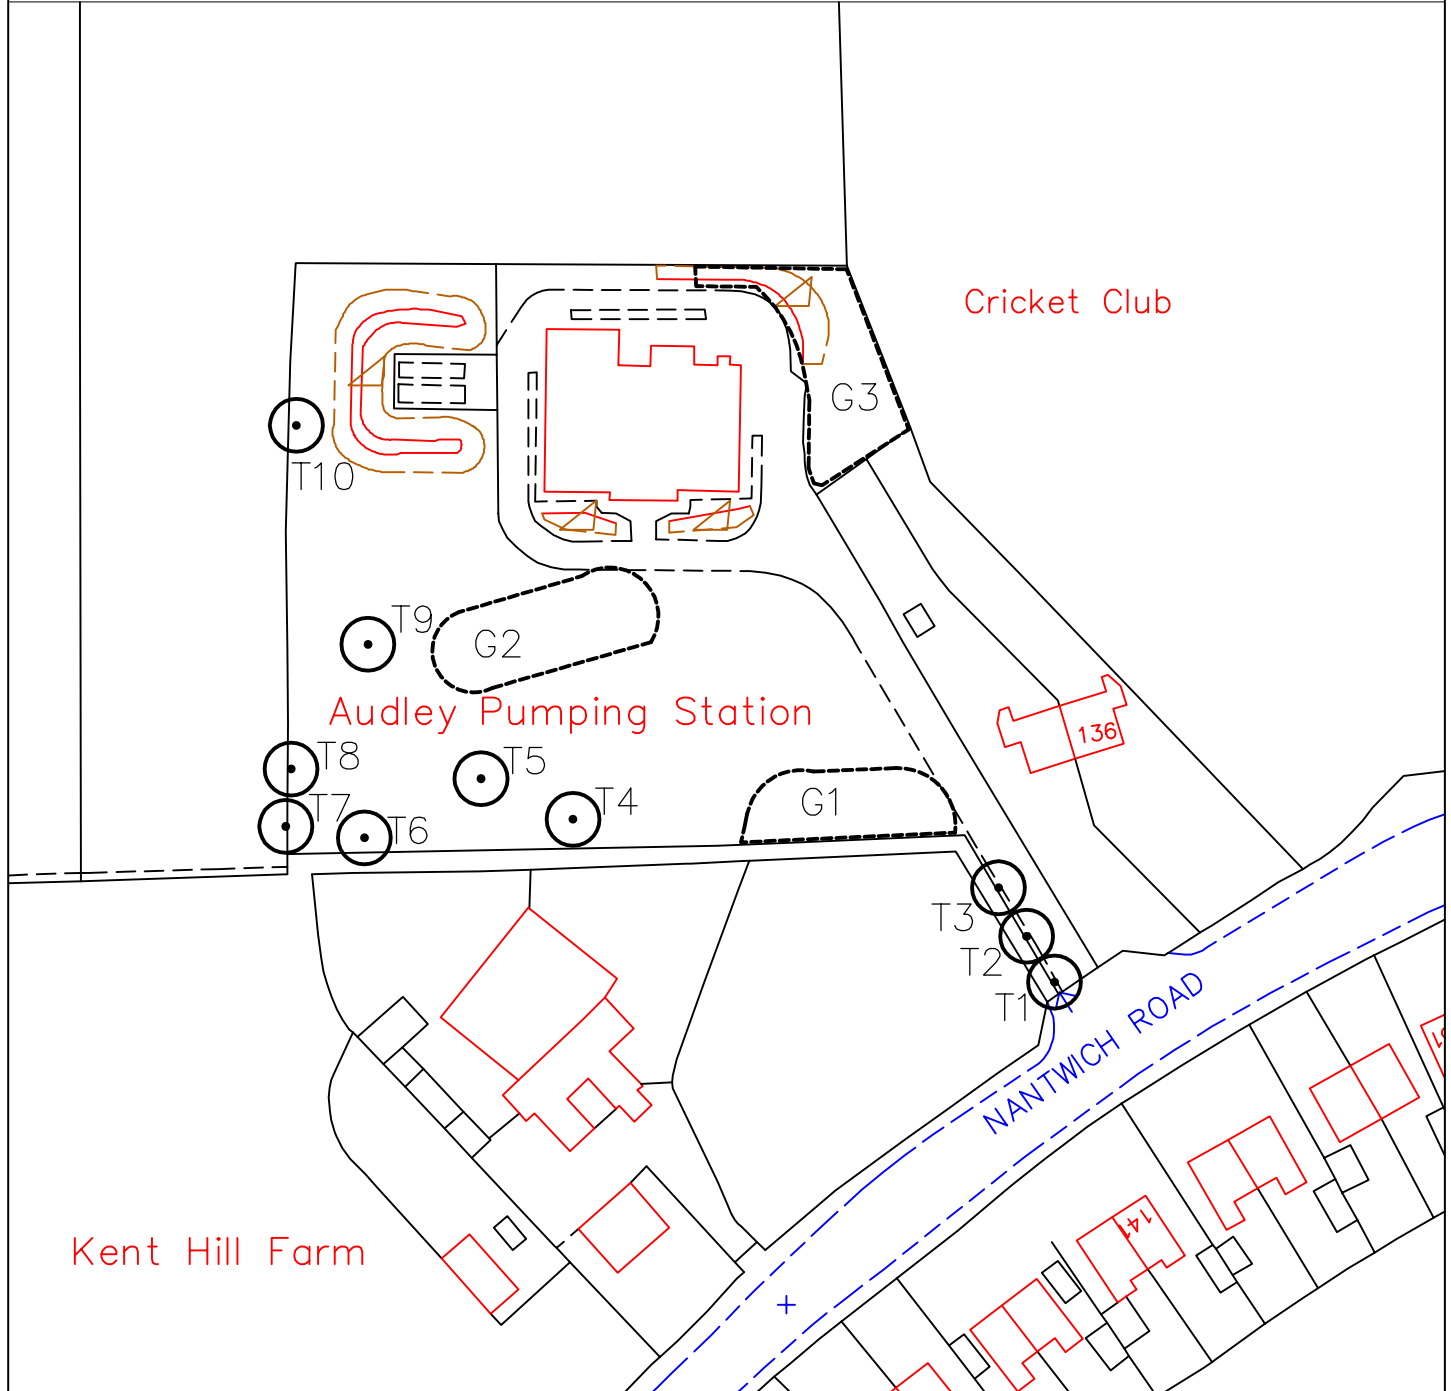

OS DATA REPRODUCED WITH THE PERMISSION OF THE CONTROLLER OF HMSO 2008 LICENCE NO. 100019654



DAVE ADAMS
EXECUTIVE DIRECTOR -
Castle House, Barracks Road,
Newcastle under Lyme
Staffordshire

TITLE:

Land at Audley Pumping Station, Nantwich Road, Audley

DESCRIPTION:

TREE PRESERVATION ORDER
NUMBER 220 (2022)

SCALE:
1:1000

DATE:
apr 2022

DRAWN BY:
J.H.

DRAWING NO.
TPO 220