

Madeley Manor Nursing Home, Heighley Castle Way, Madeley


21/01175/FUL & 21/01176/LBC



377400 000000 377500 000000 377600 000000 377700 000000

This map is reproduced from Ordnance Survey material with the permission of Her Majesty's Stationery Office. Crown Copyright. Unauthorised reproduction infringes Crown Copyright and may lead to civil proceedings.
Newcastle Under Lyme Borough Council – 100019654 – 2022

This Map remains the property of Newcastle-under-Lyme Borough Council and should only be used in connection with the purpose for which it was issued.

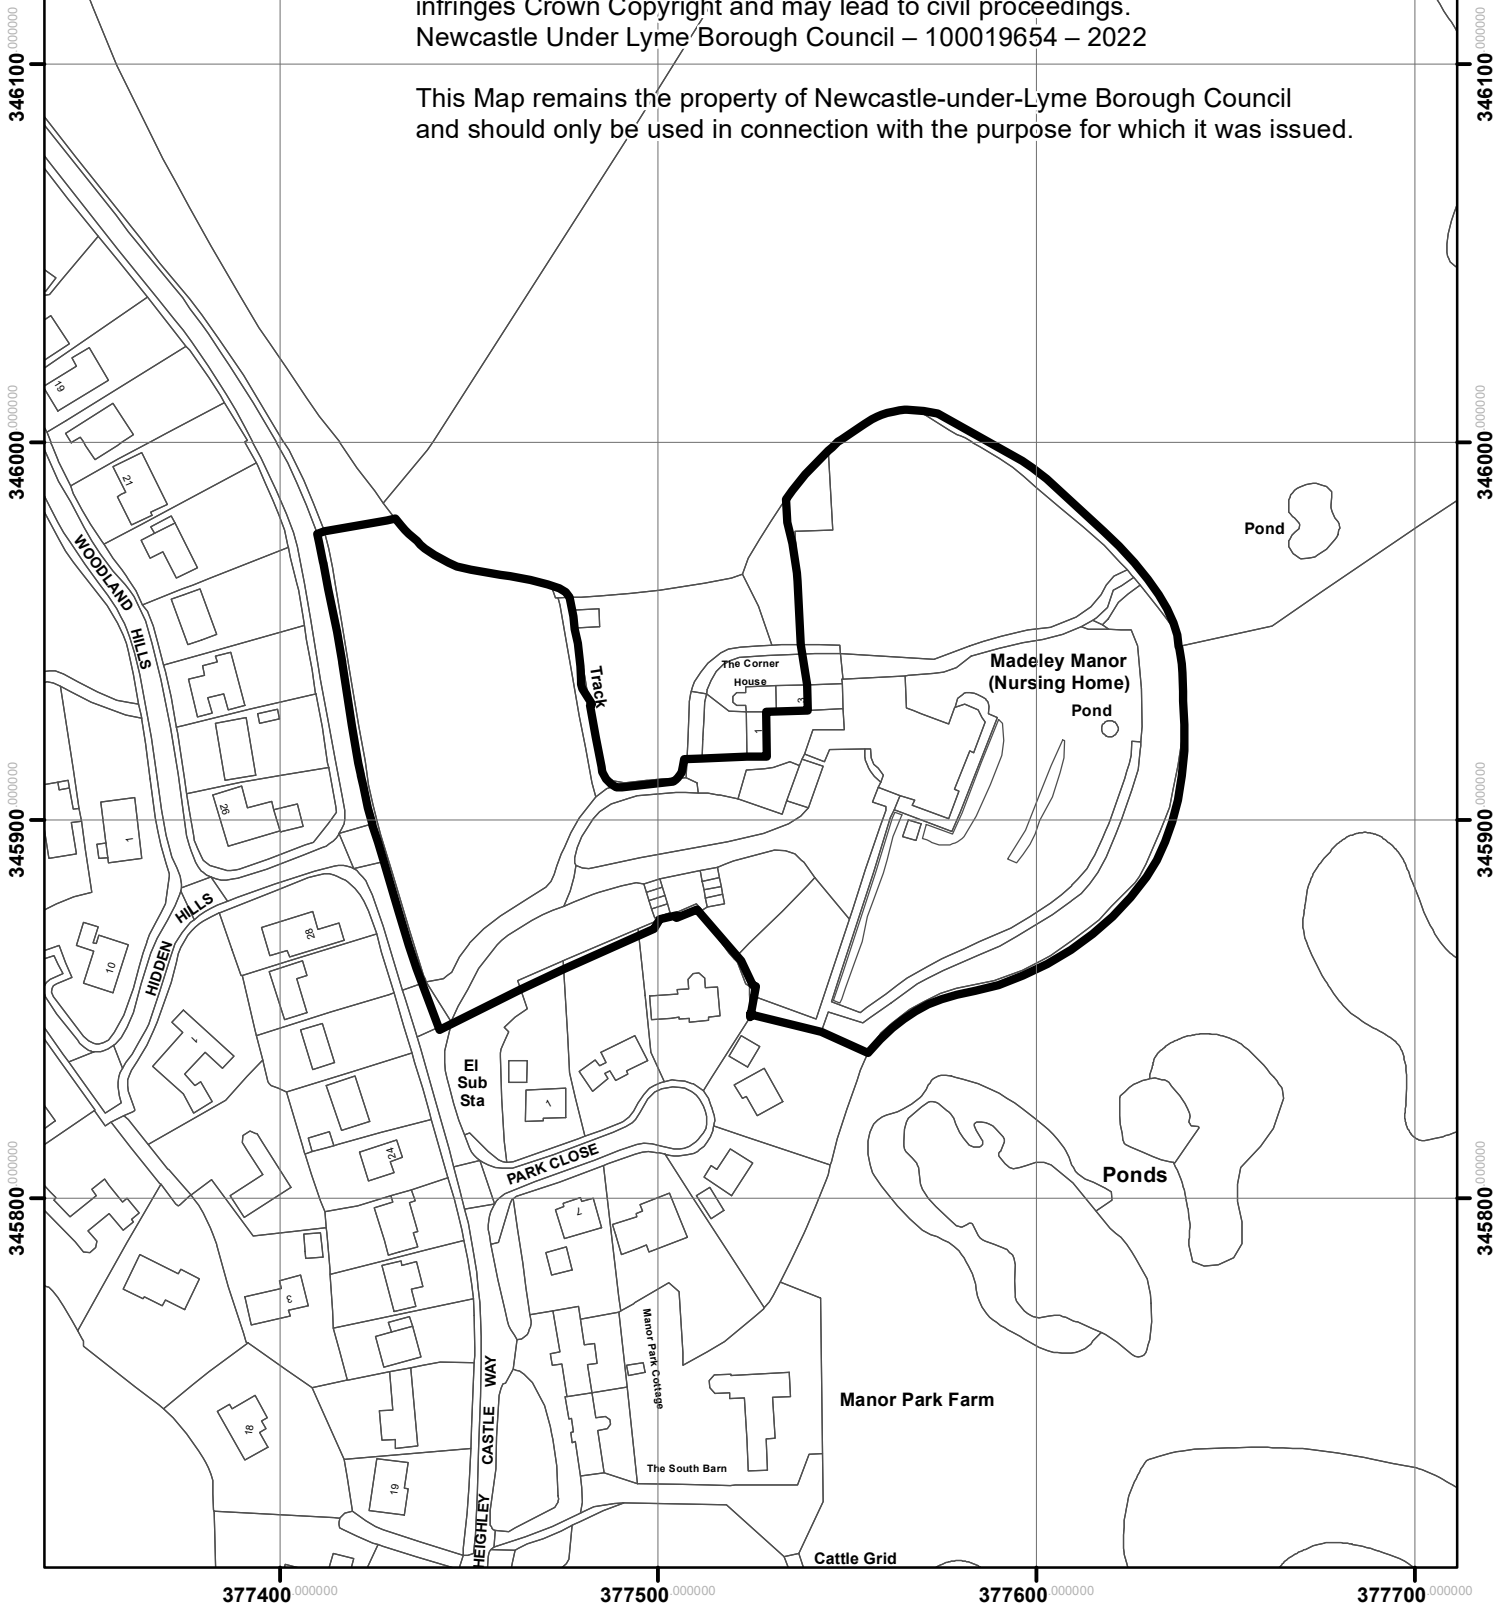

1:2,000 N

