


# Madeley Manor Nursing Home, Heighley Castle Way, Madeley □

21/01175/FUL

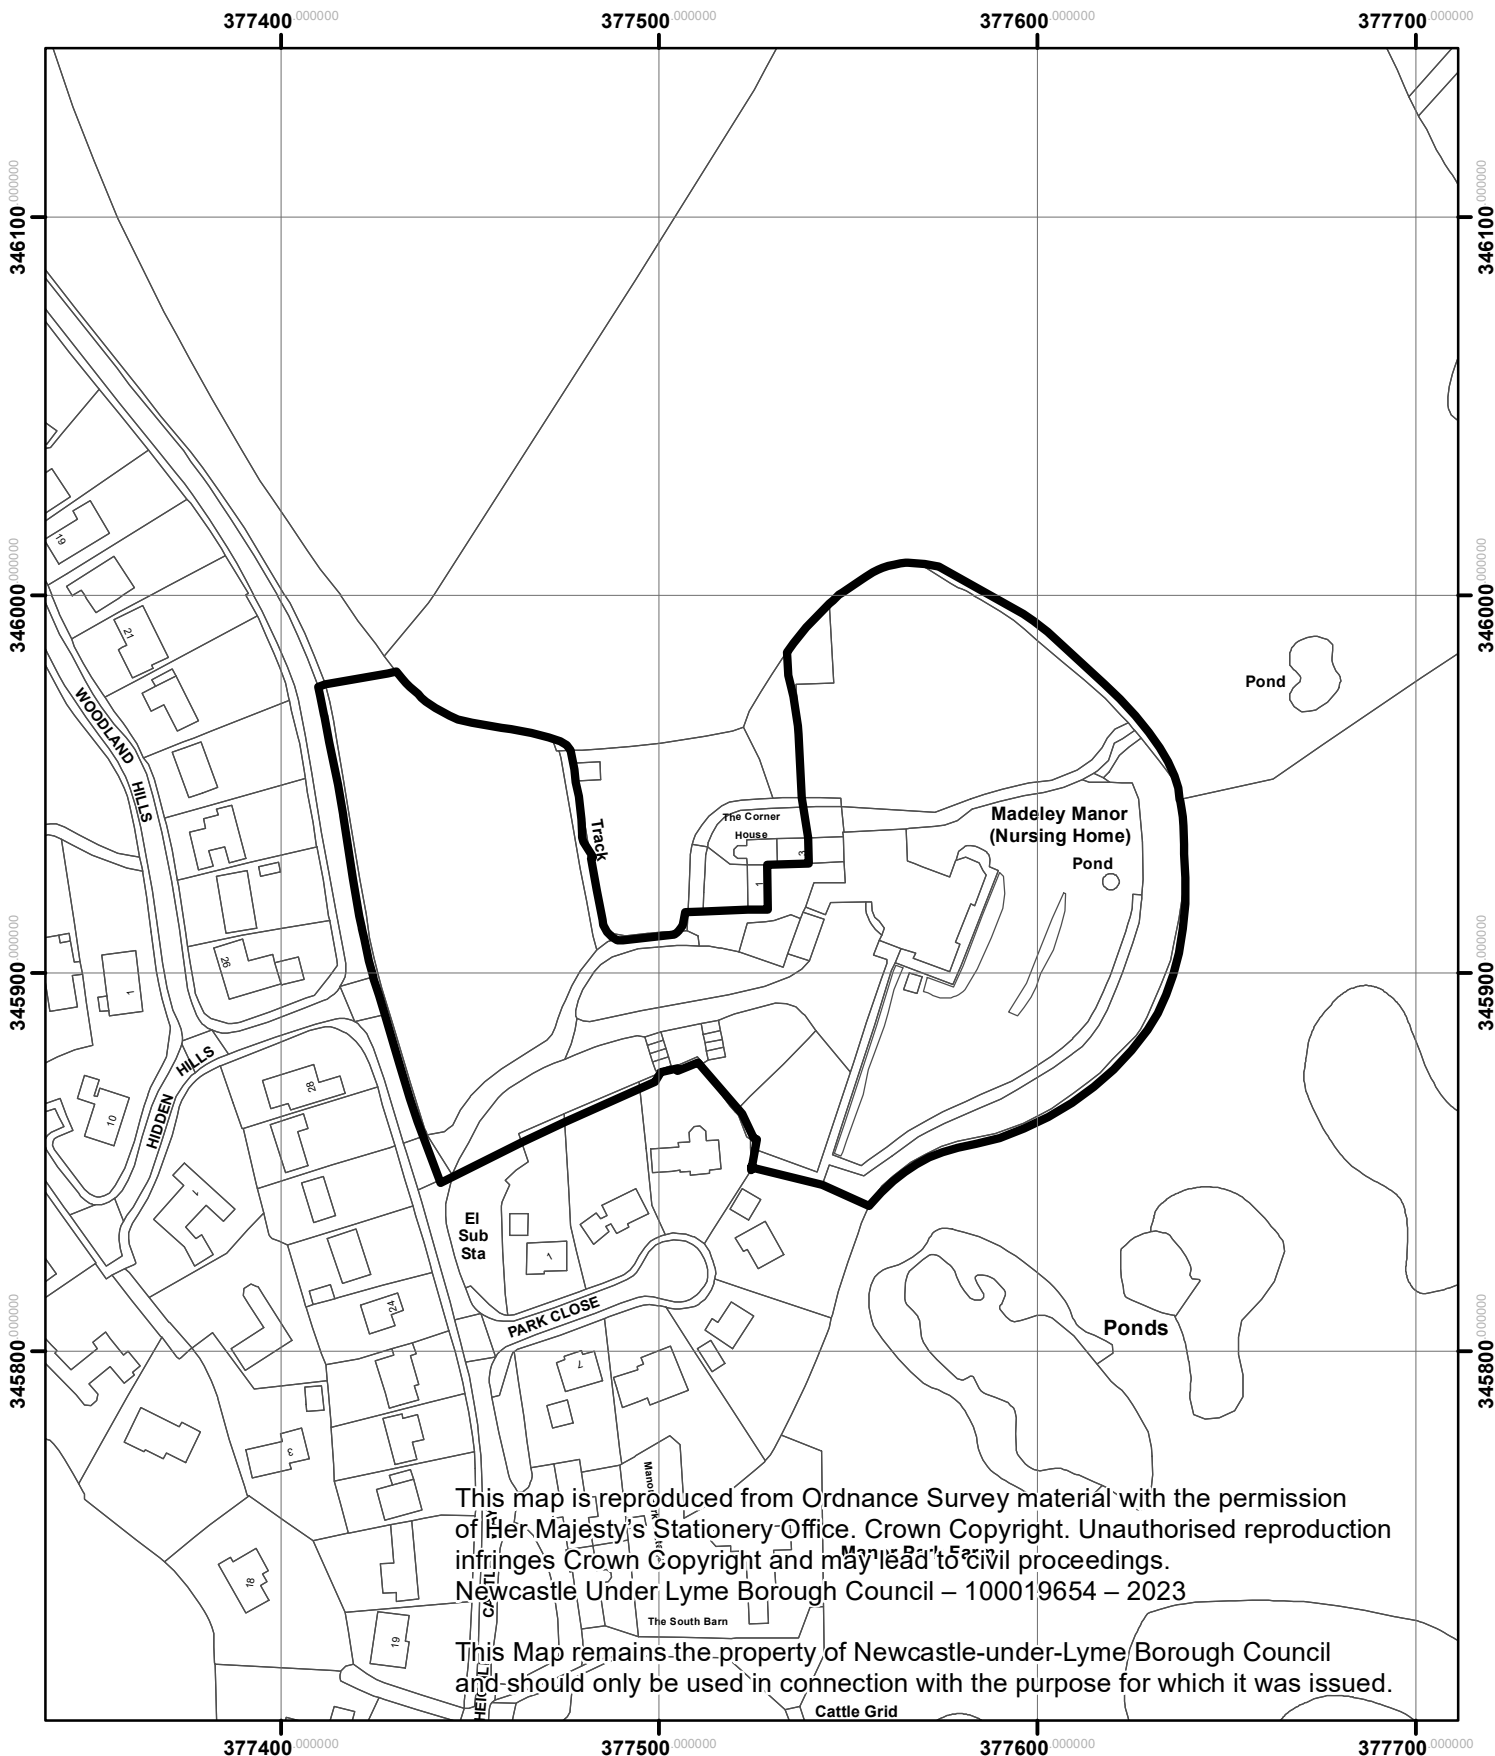

This map is reproduced from Ordnance Survey material with the permission of Her Majesty's Stationery Office. Crown Copyright. Unauthorised reproduction infringes Crown Copyright and may lead to civil proceedings.  
Newcastle Under Lyme Borough Council – 100019654 – 2023

This Map remains the property of Newcastle-under-Lyme Borough Council and should only be used in connection with the purpose for which it was issued.

1:2,000

