


TellUS 2 - Provided by



12/00345/FUL
 Daisy House, New Road, Winehill. **Customer Services**

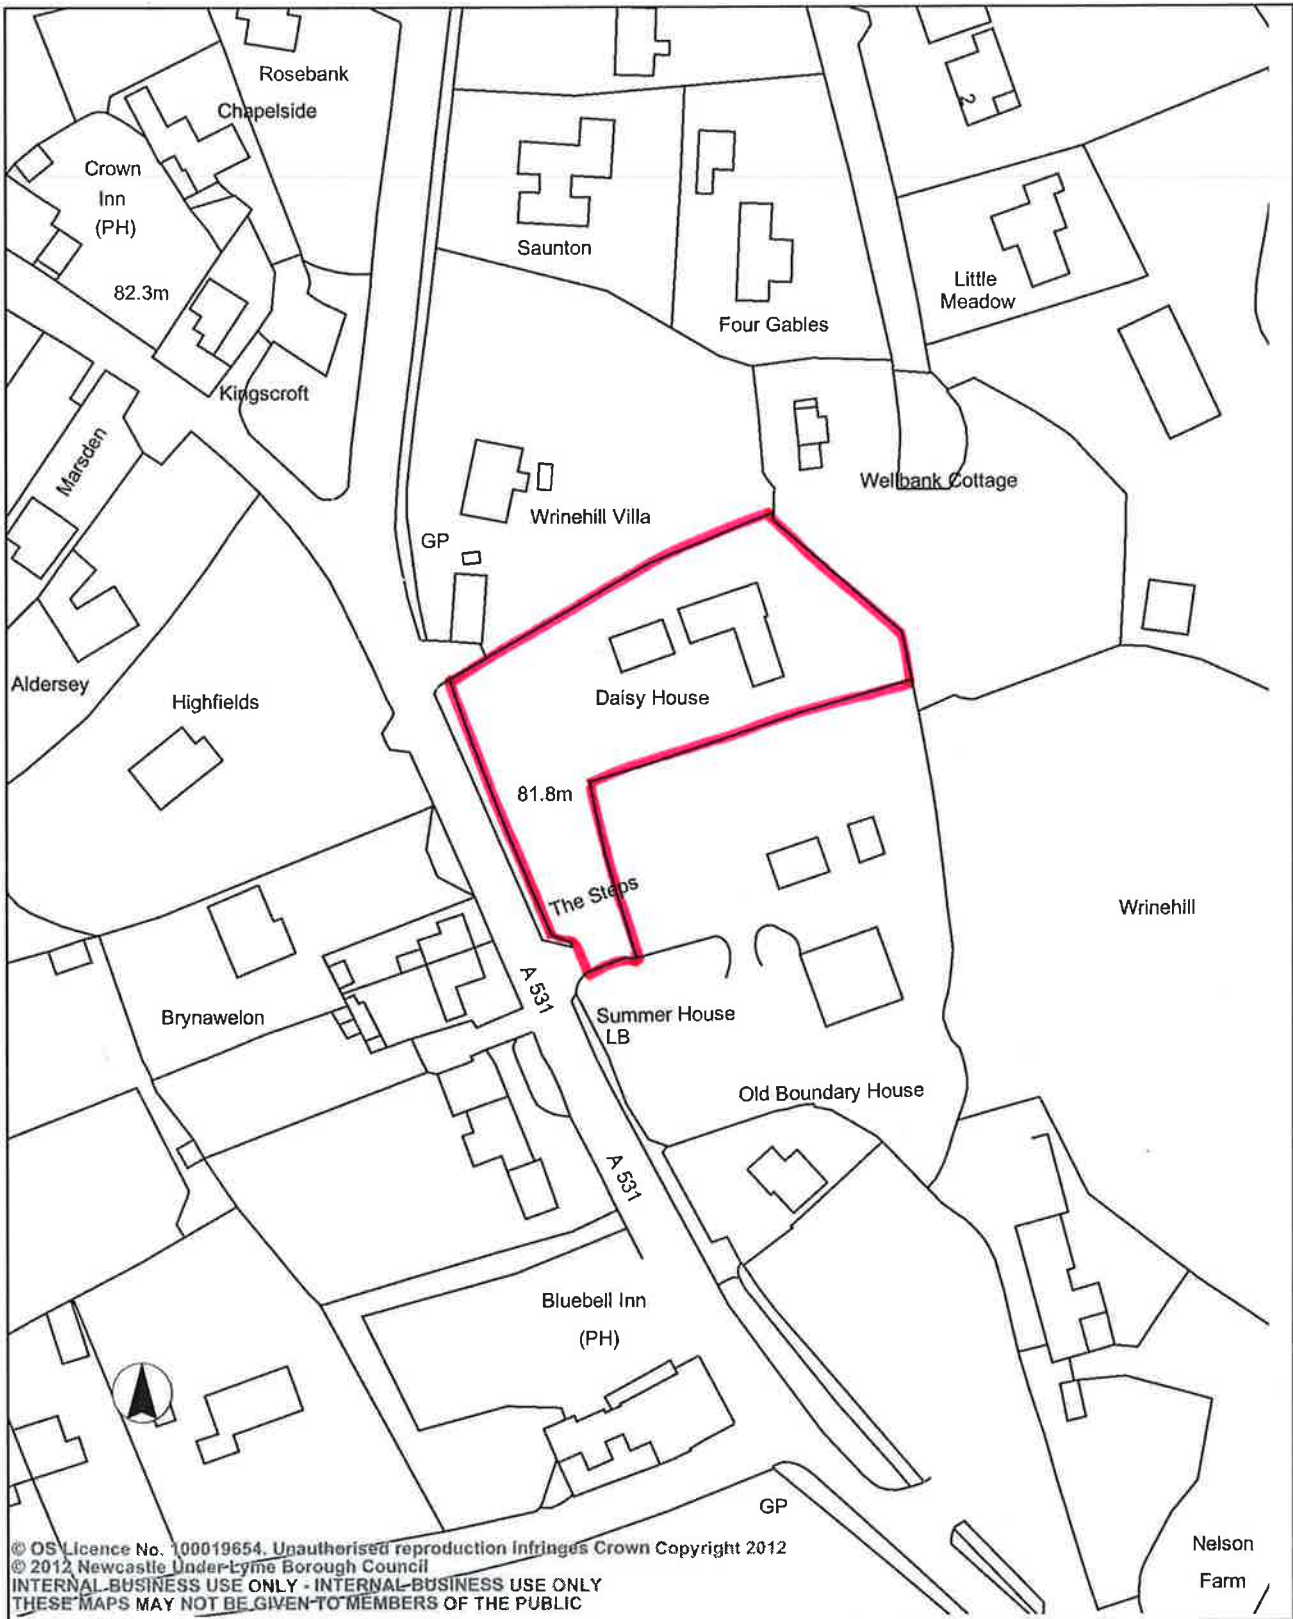

© OS Licence No. 100019654. Unauthorised reproduction infringes Crown Copyright 2012
 © 2012 Newcastle Under Lyme Borough Council
 INTERNAL-BUSINESS USE ONLY - INTERNAL-BUSINESS USE ONLY
 THESE MAPS MAY NOT BE GIVEN TO MEMBERS OF THE PUBLIC

Newcastle Under Lyme Borough Council
 Civic Offices
 Merial Street
 Newcastle Under Lyme
 ST5 2AG

Plan Produced 6.7.2012
 Scale 1:1,250