

Legend


- Security Fence
- Red Line Boundary
- Panels
- Inverter
- Track
- Substation

CLIENT	NULBC
--------	-------

PROJECT	Solar Battery Feasibility
---------	---------------------------

DRAWING TITLE	Panel Setup
---------------	-------------

DRG No. 001	REV: A	
DRG SIZE: A3	SCALE: 1:2500	DATE: July 2023
DRAWN: JS	CHECKED BY: PE	APPROVED BY: PE

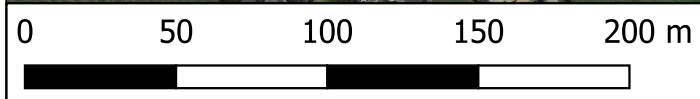

Contains Google Earth data © Crown copyright and database rights