


[Handwritten signature]

SIGNED:


CONFIRMED.....
AS MODIFIED

DATED:27th June 2023

DATED:

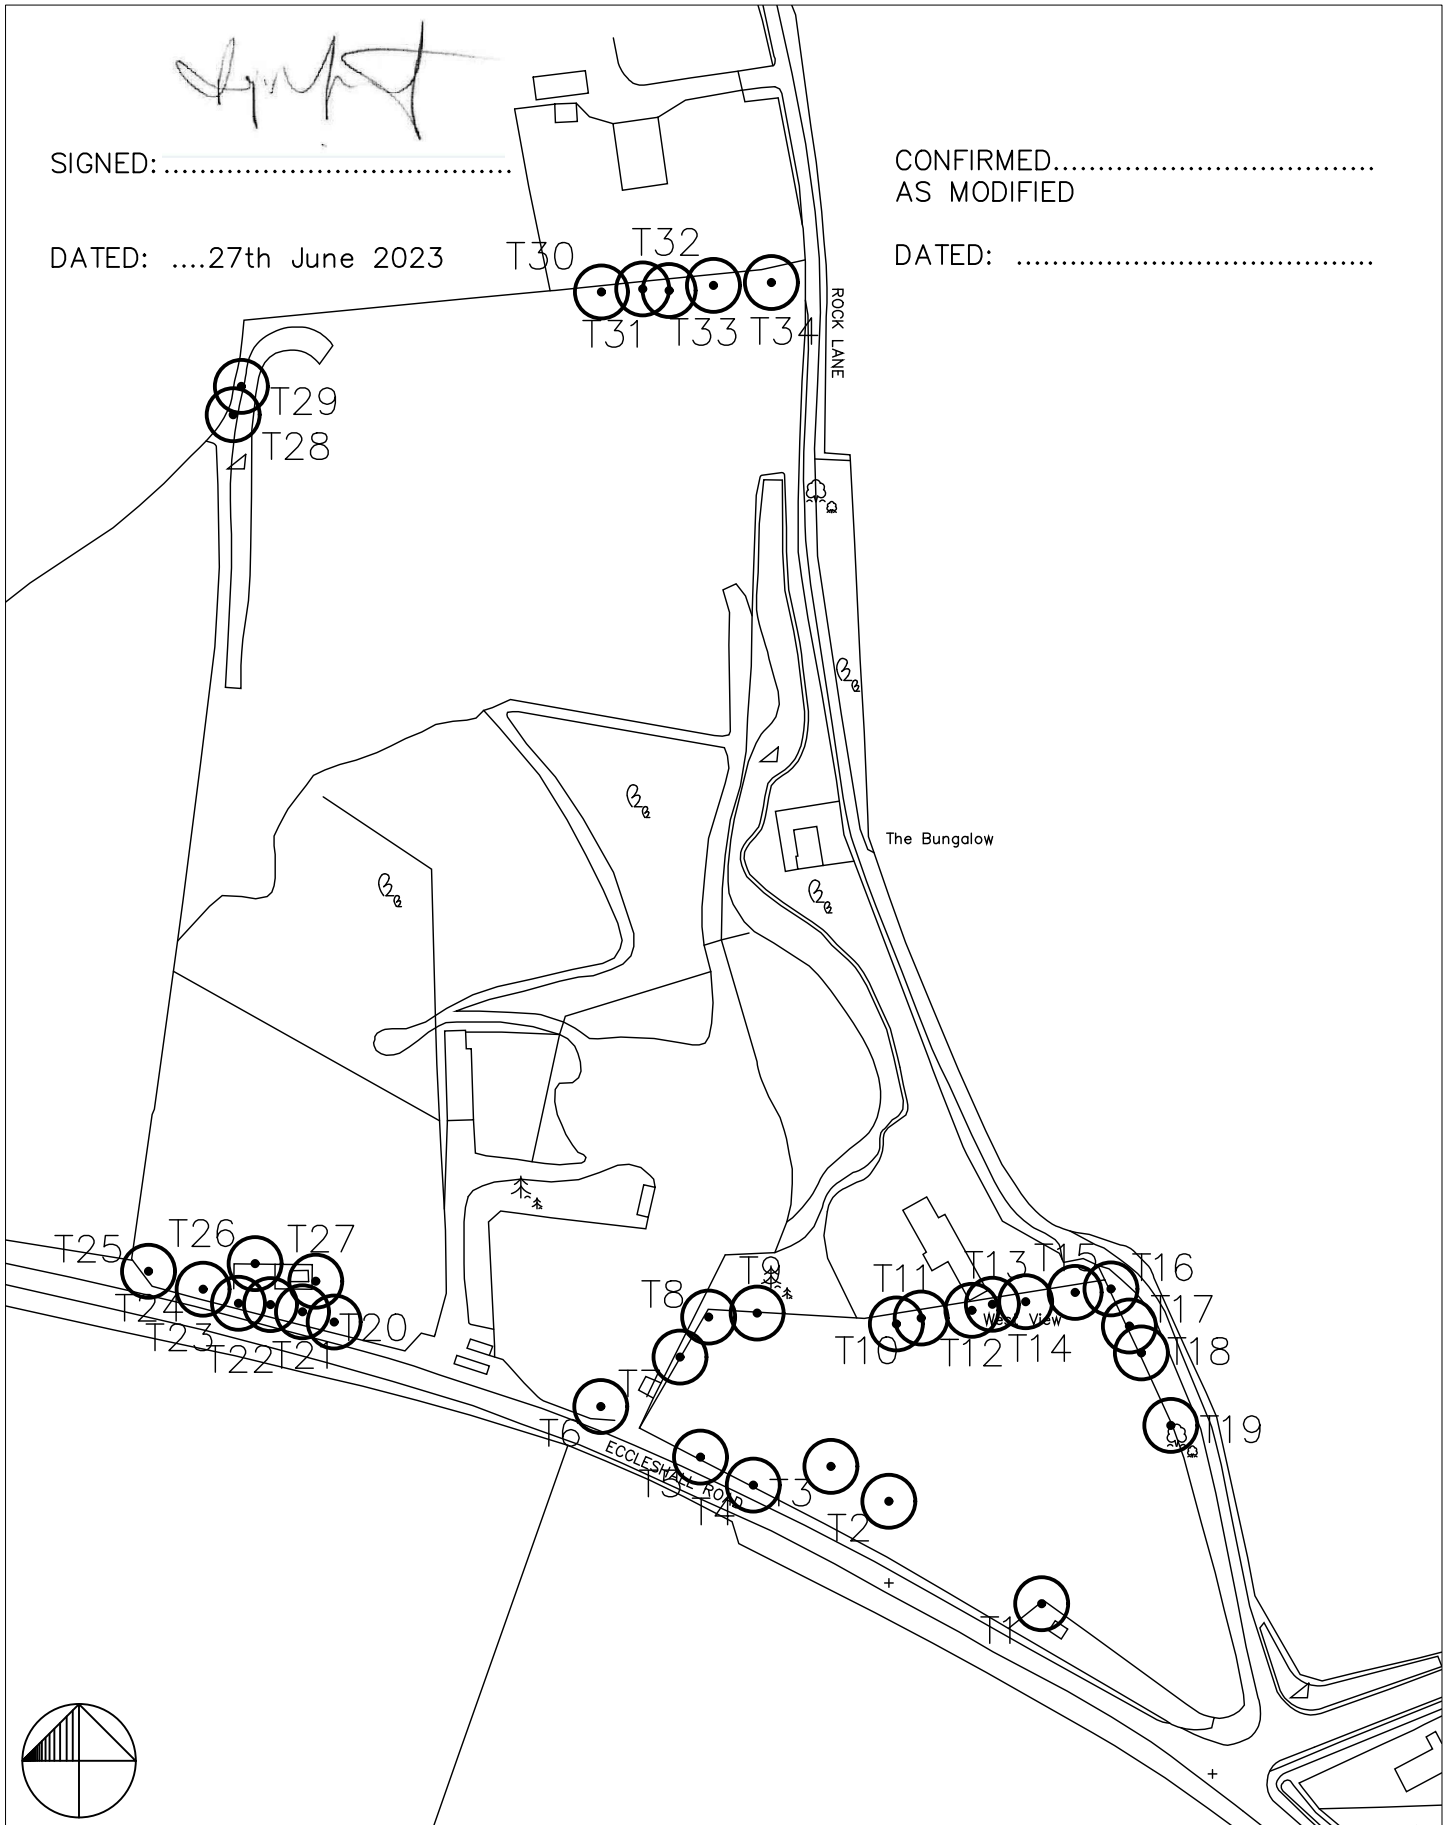

OS DATA REPRODUCED WITH THE PERMISSION OF THE CONTROLLER OF HMSO 2008 LICENCE NO. 100019654

 <p>ROGER TAIT – SERVICE DIRECTOR NEIGHBOURHOOD DELIVERY NEWCASTLE, STAFFORDSHIRE. ST5 2AG</p>	<p>TITLE: Former Tagedale Quarry Site between Rock Lane and Eccleshall Road</p>	<p>SCALE: 1: 2000</p>
	<p>DESCRIPTION: TREE PRESERVATION ORDER NO 221 (2023)</p>	<p>DATE: June 2023</p> <p>DRAWN BY: J.H.</p> <p>DRAWING NO. TPO221(2023)</p>