


25/00080/OUT
Rose Cottage
Woodside
Hill Chorlton

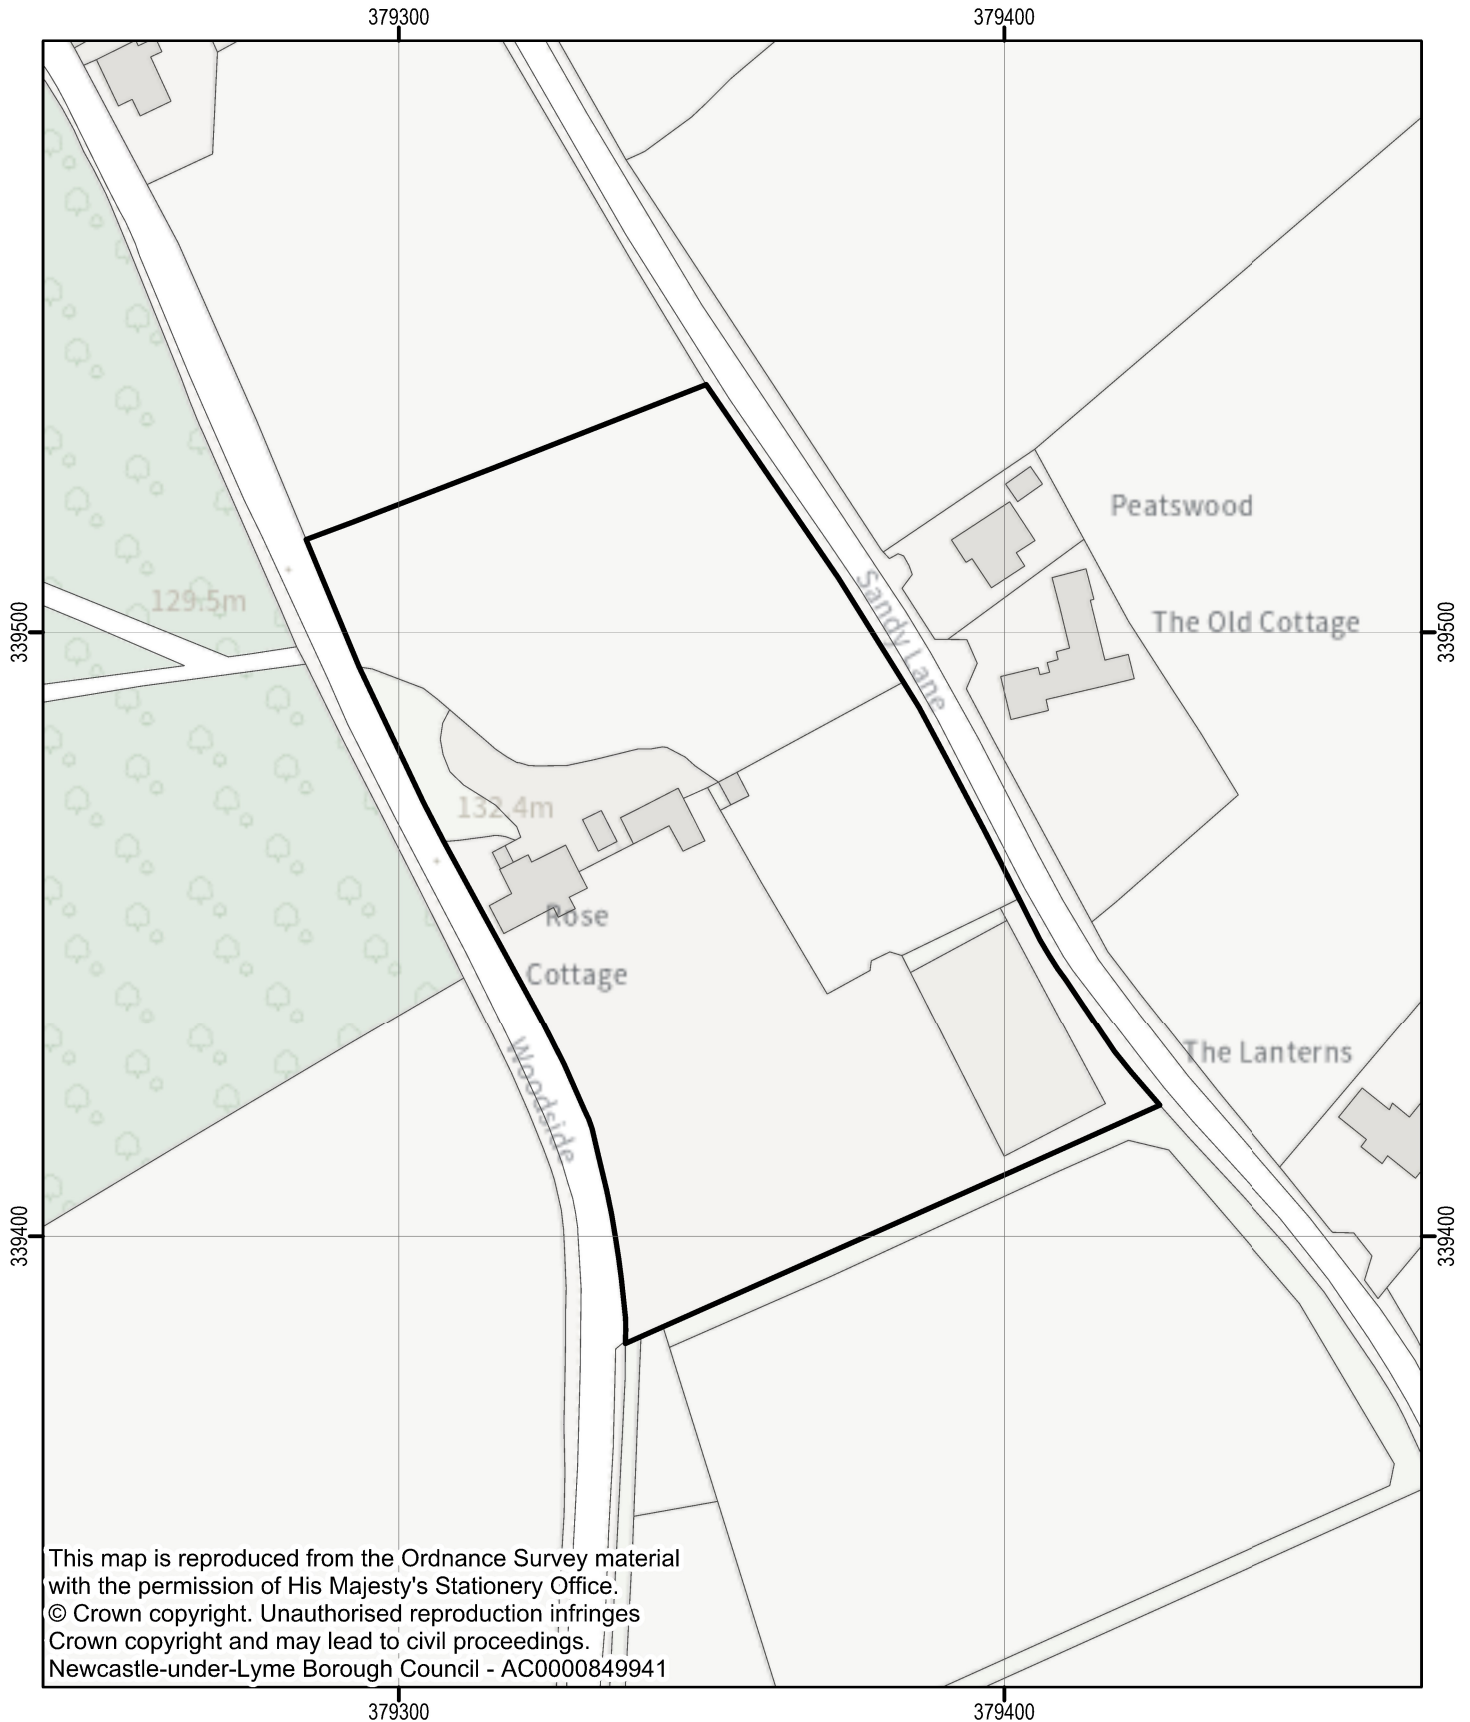

Newcastle Borough Council

N
1:1,250