


25/00265/FUL
Building 3
Coaldale Road
Newcastle

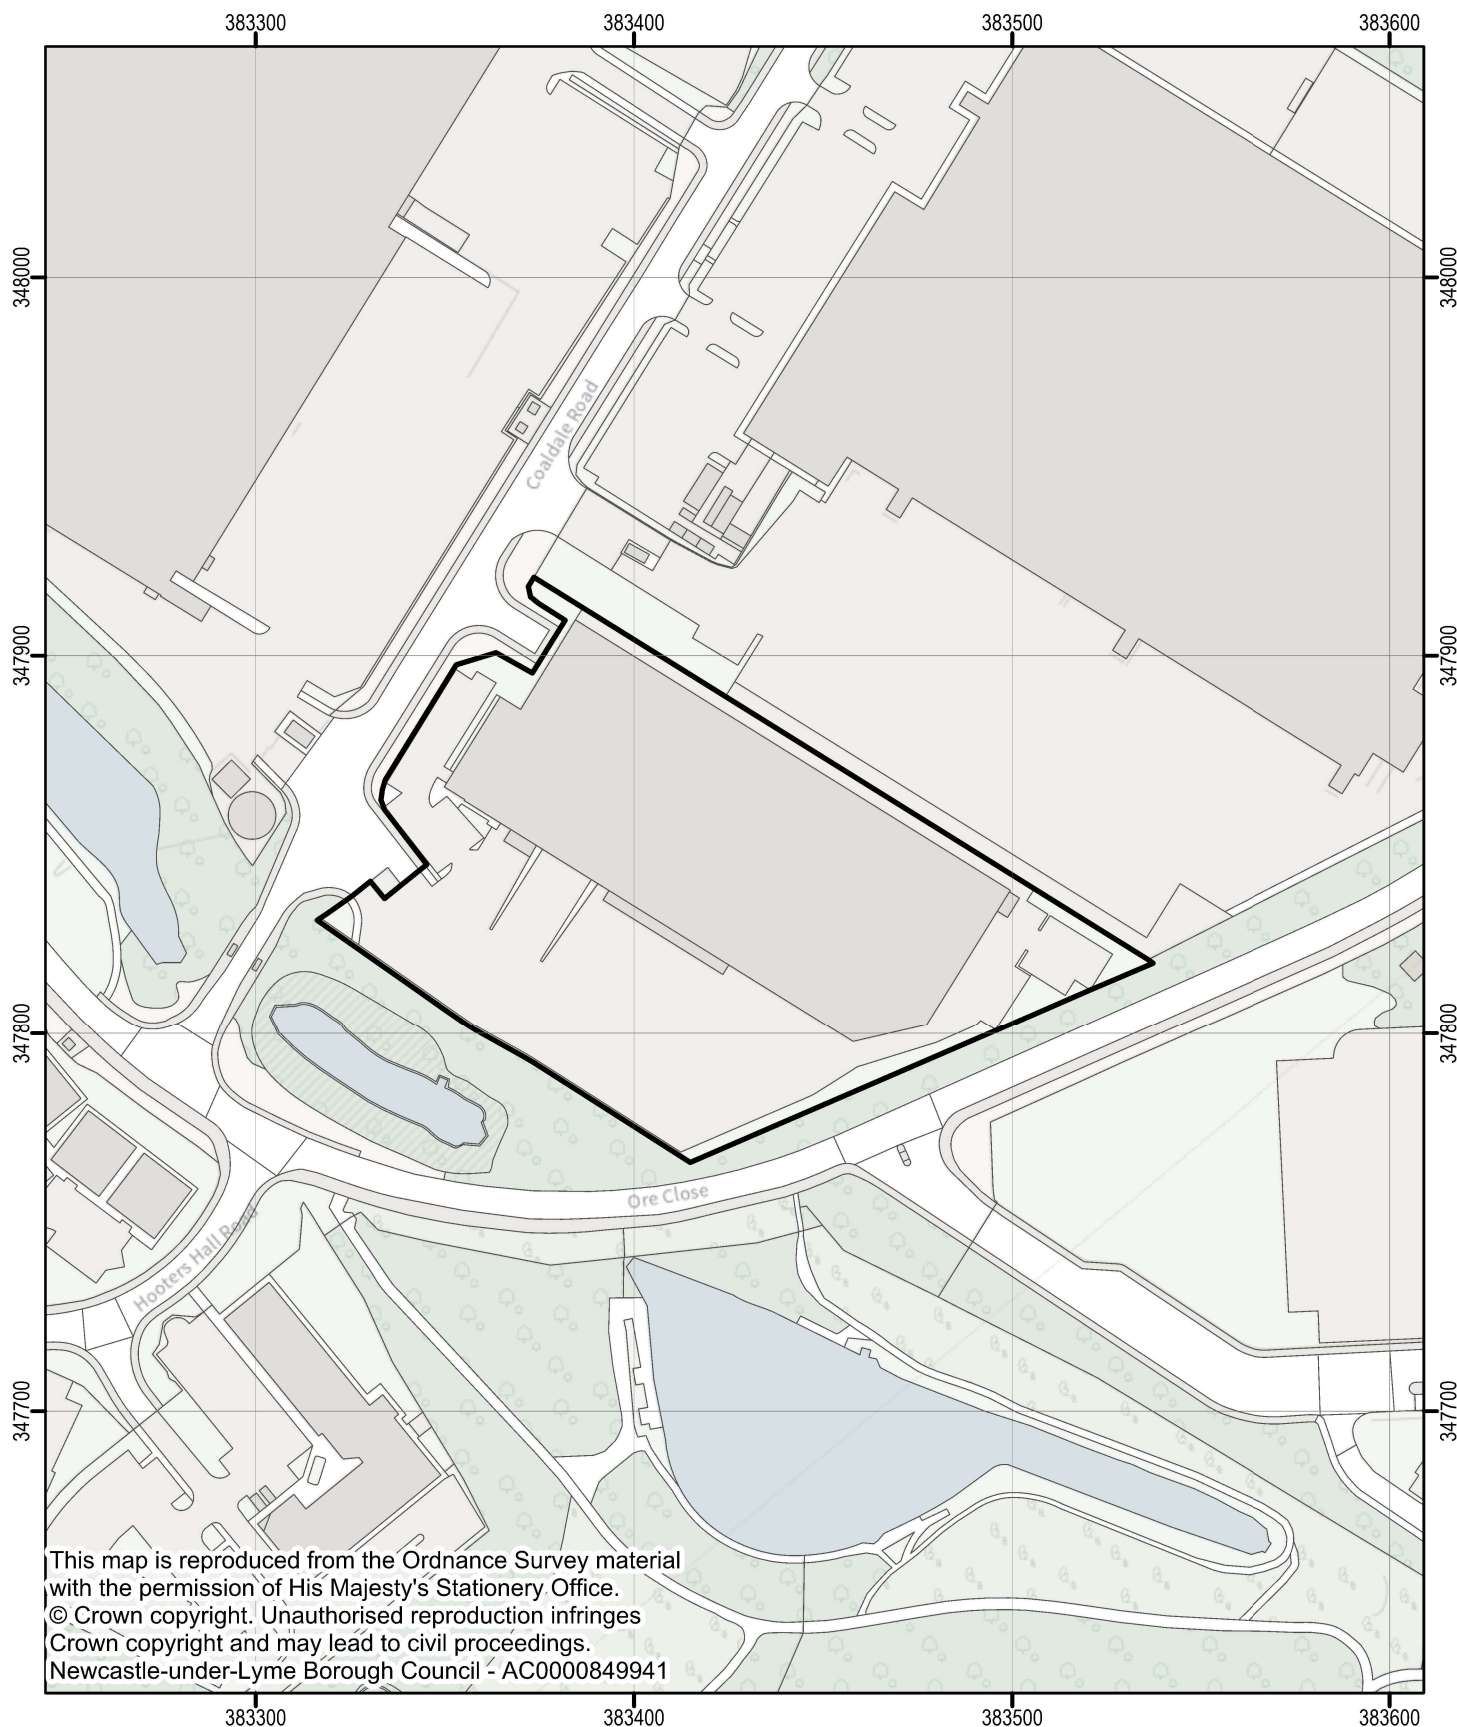

Newcastle Borough Council



1:2,000