



# 26 Repton Drive

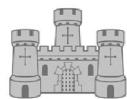

NEWCASTLE-UNDER-LYME  
BOROUGH COUNCIL

12/354/FUL

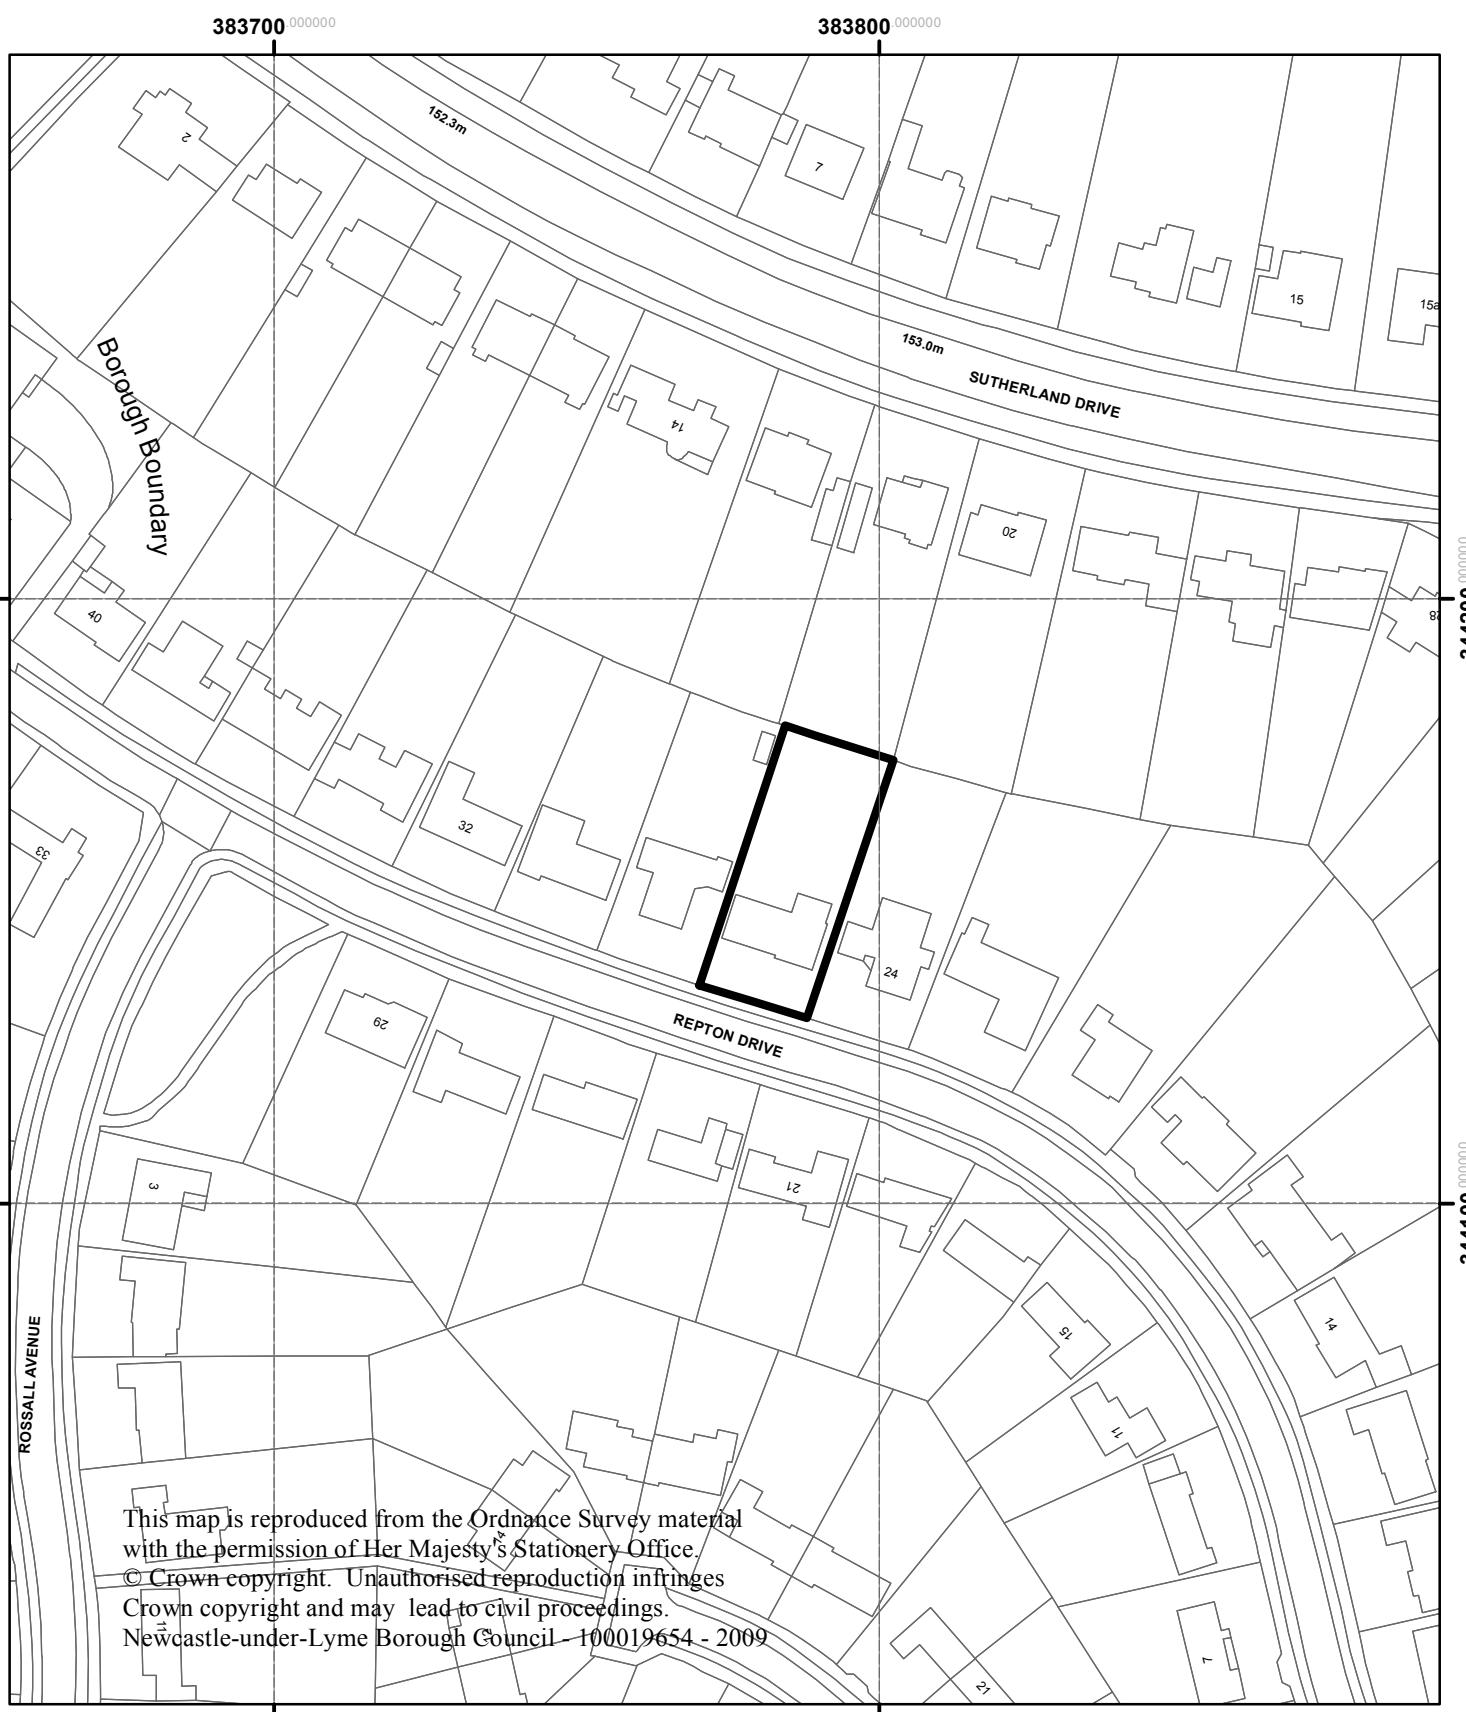

Newcastle under Lyme Borough Council  
Planning & Development Services  
Date 21.08.2012

1:1,250

