


25/00185/FUL  
Slaters  
Stone Road  
Hill Chorlton  
ST5 5ED

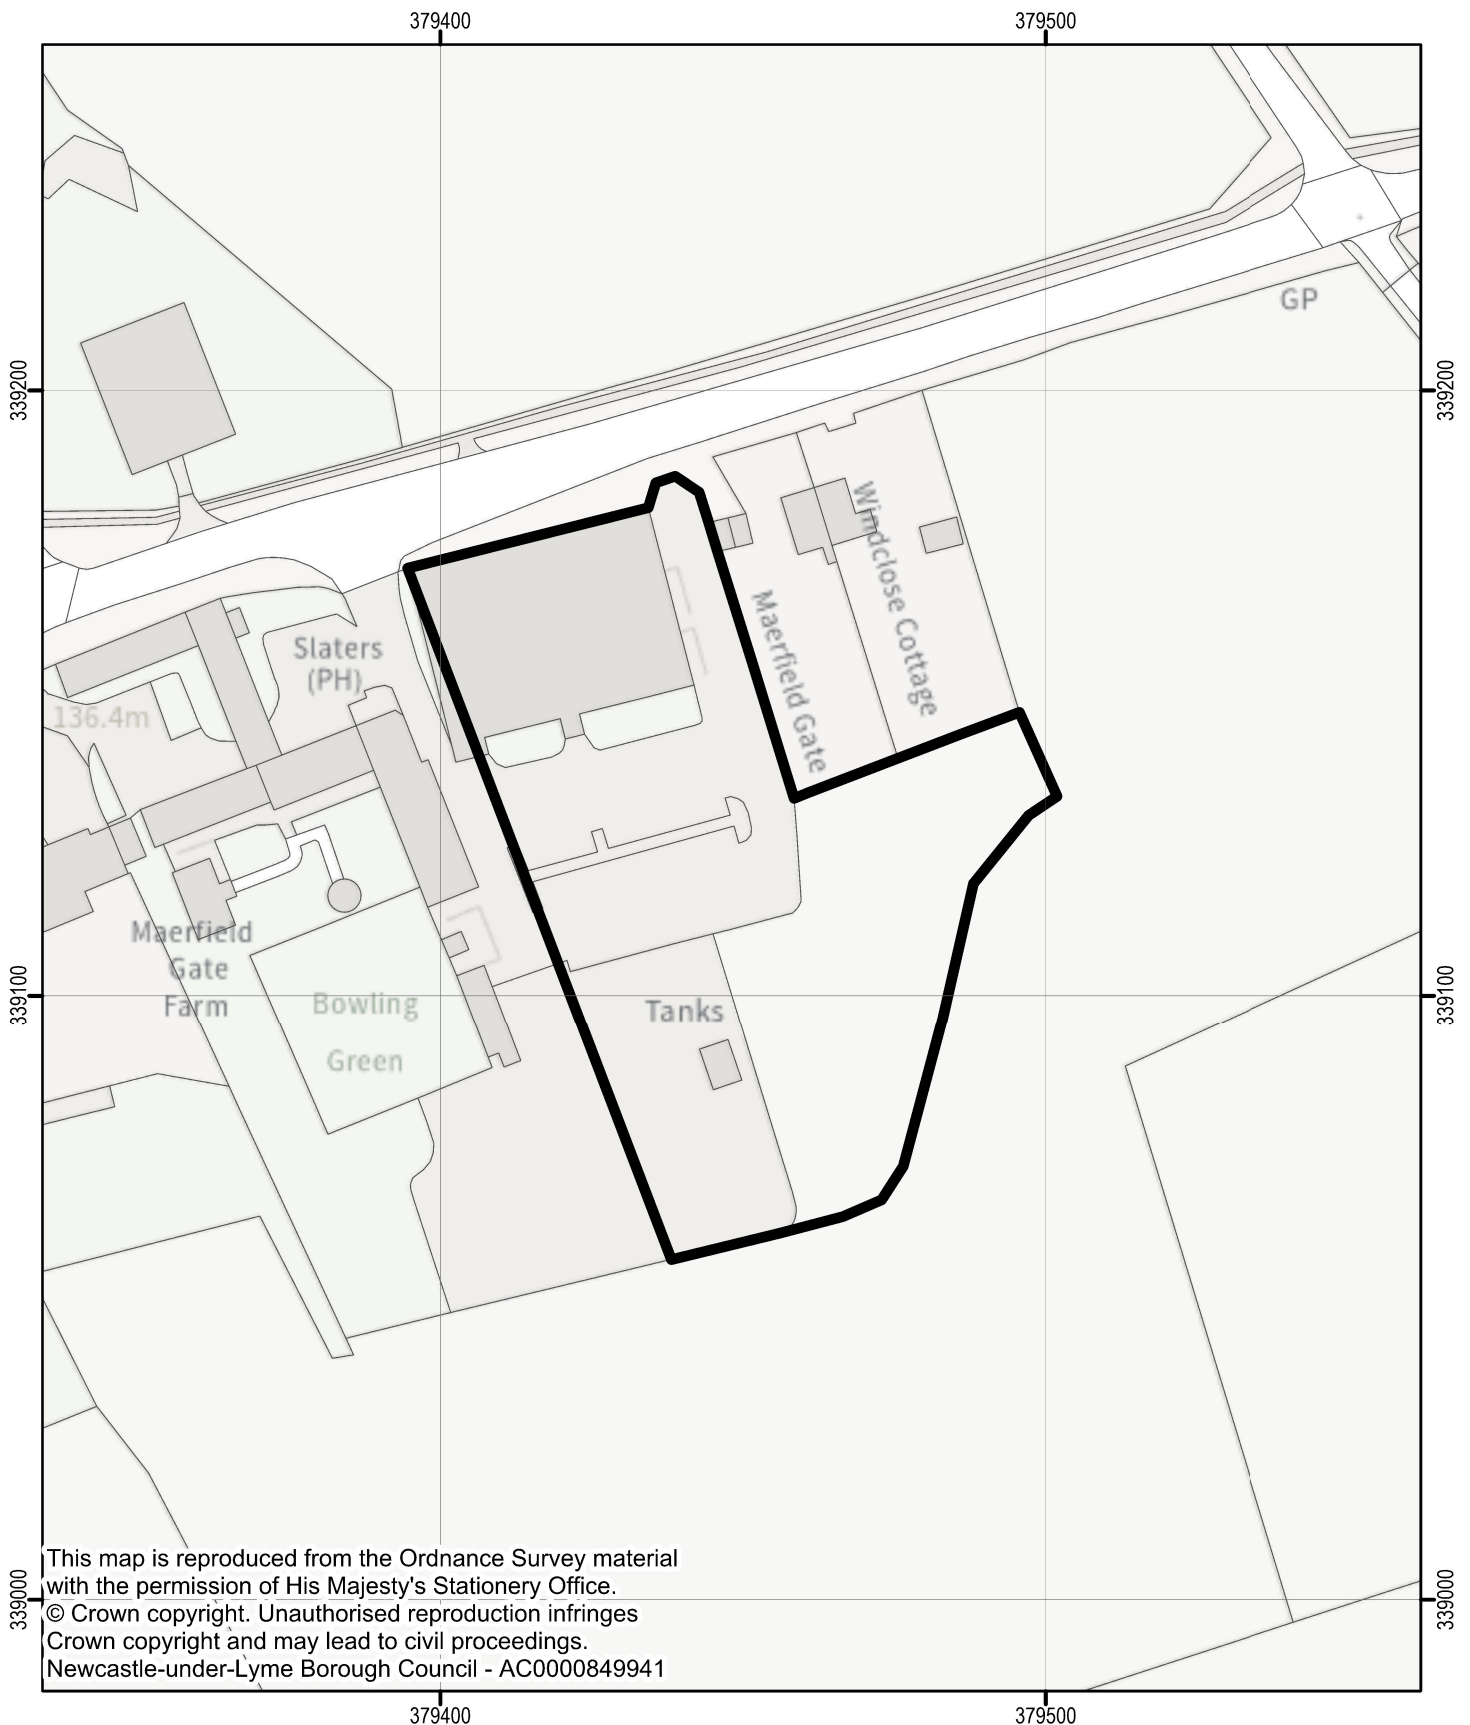

Newcastle Borough Council



1:1,250