


25/00570/DEEM3

Public Realm And Car Park To East And West Of King Street,
Including Former Garage
King Street
Kingsgrove
Newcastle-Under-Lyme

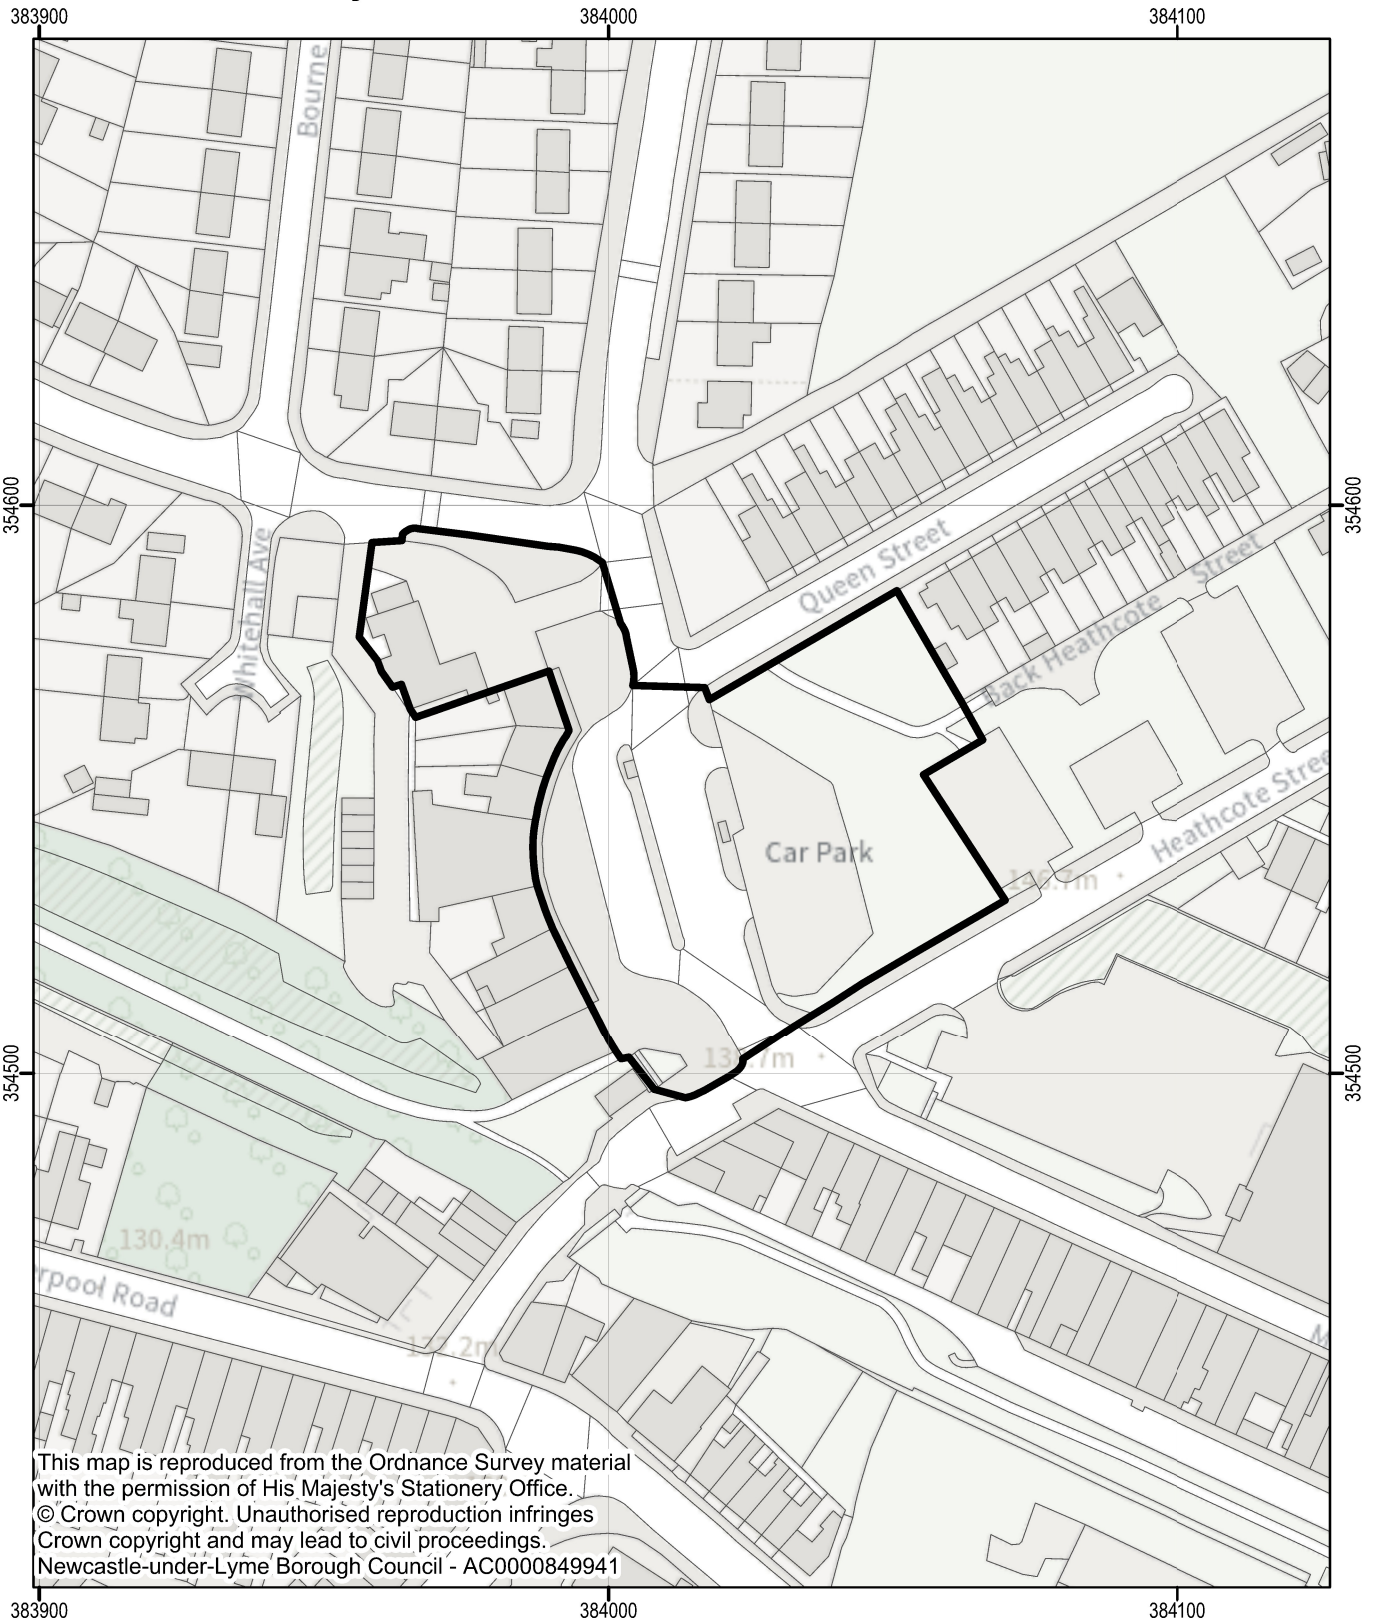

Newcastle Borough Council

N
1:1,250