


25/00726/FUL
8 Brassington Street
Betley
Crewe
Staffordshire
CW3 9AR

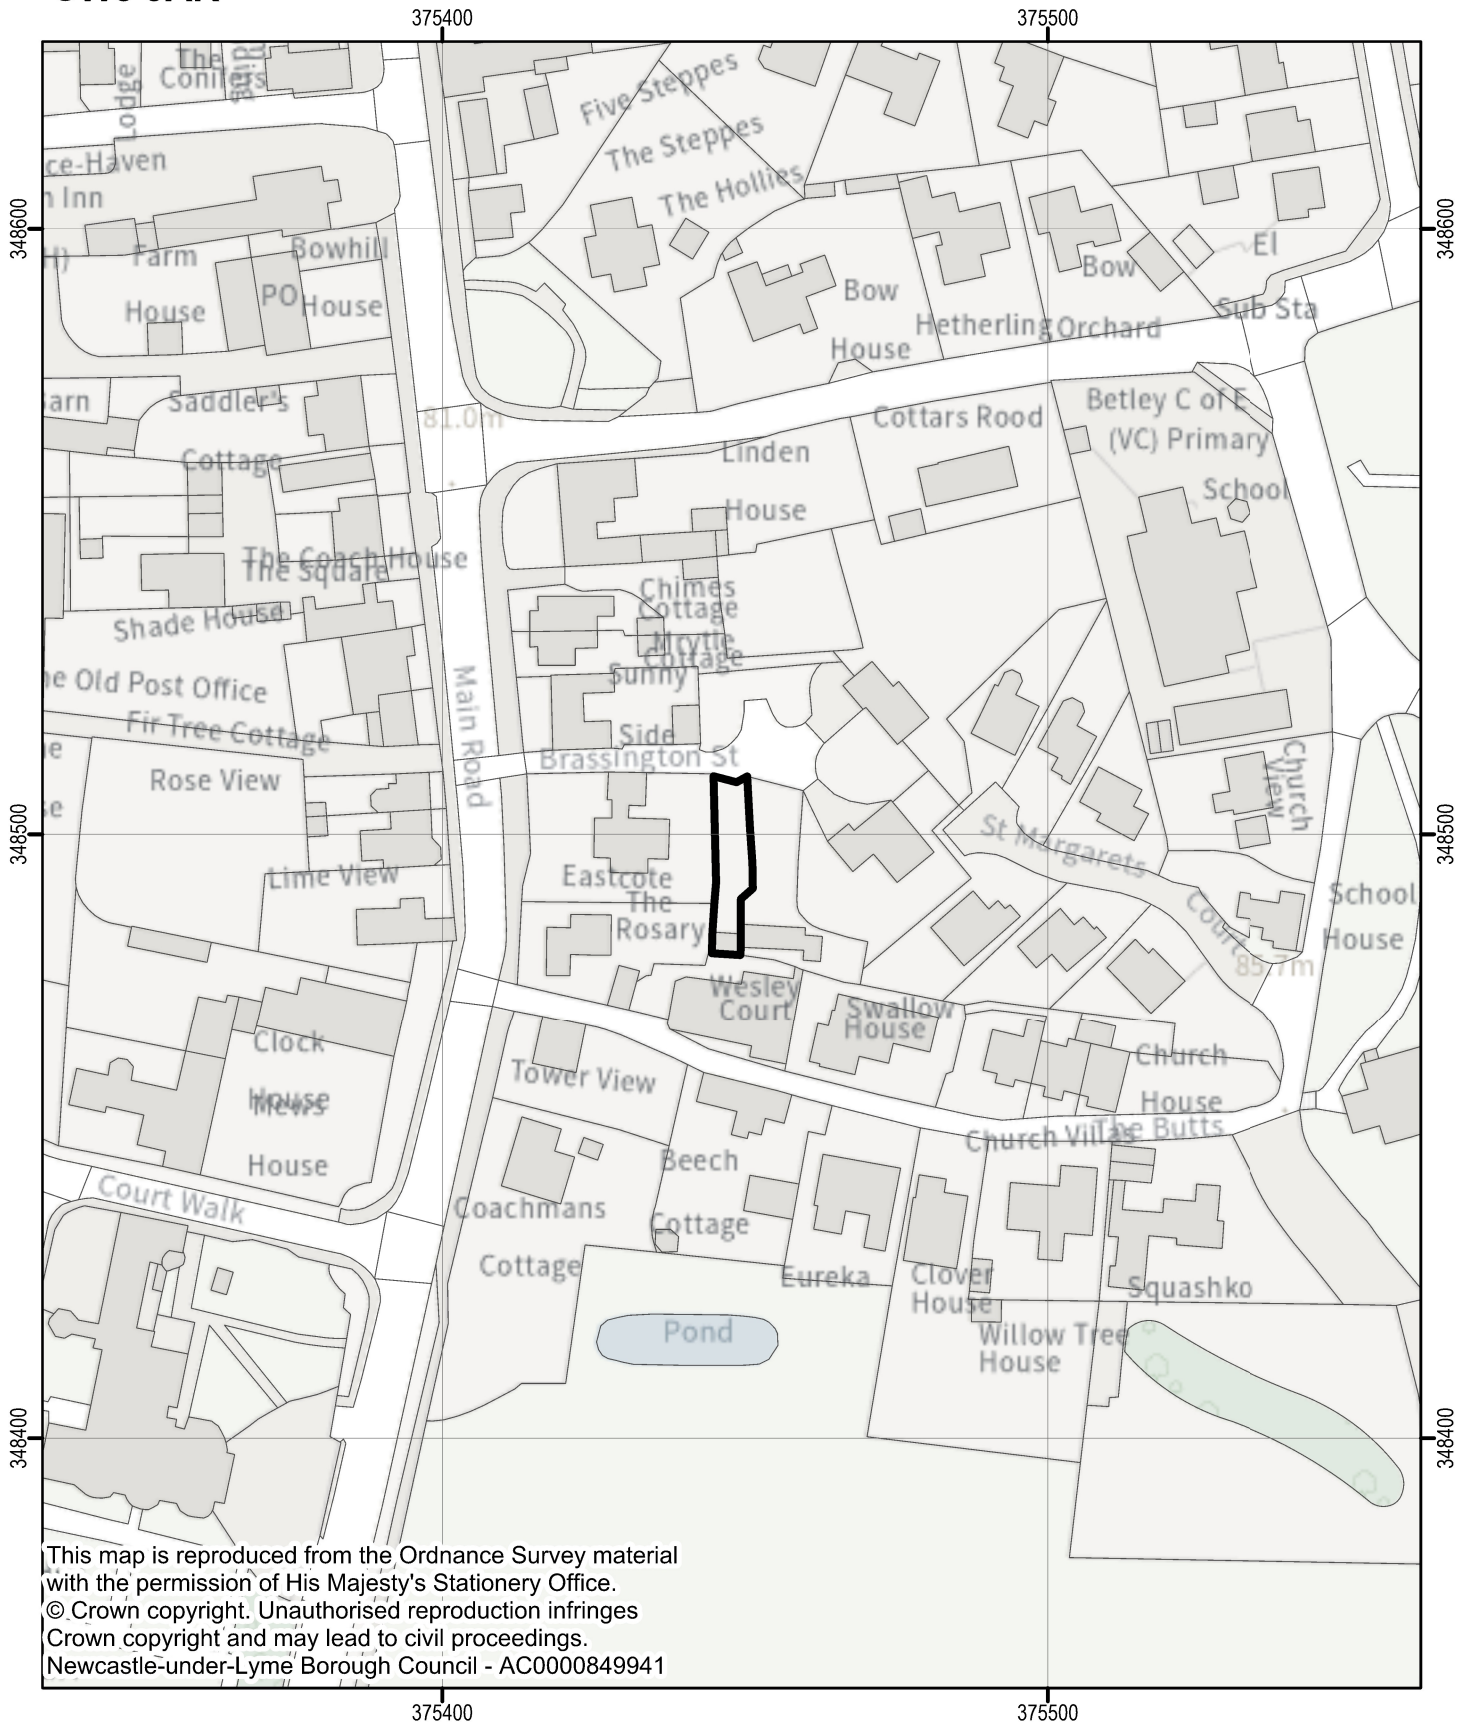

Newcastle Borough Council



1:1,250