


25/00813/FUL & 25/00814/LBC
NatWest
75 High Street
Newcastle Under Lyme
Staffordshire
ST5 1PN

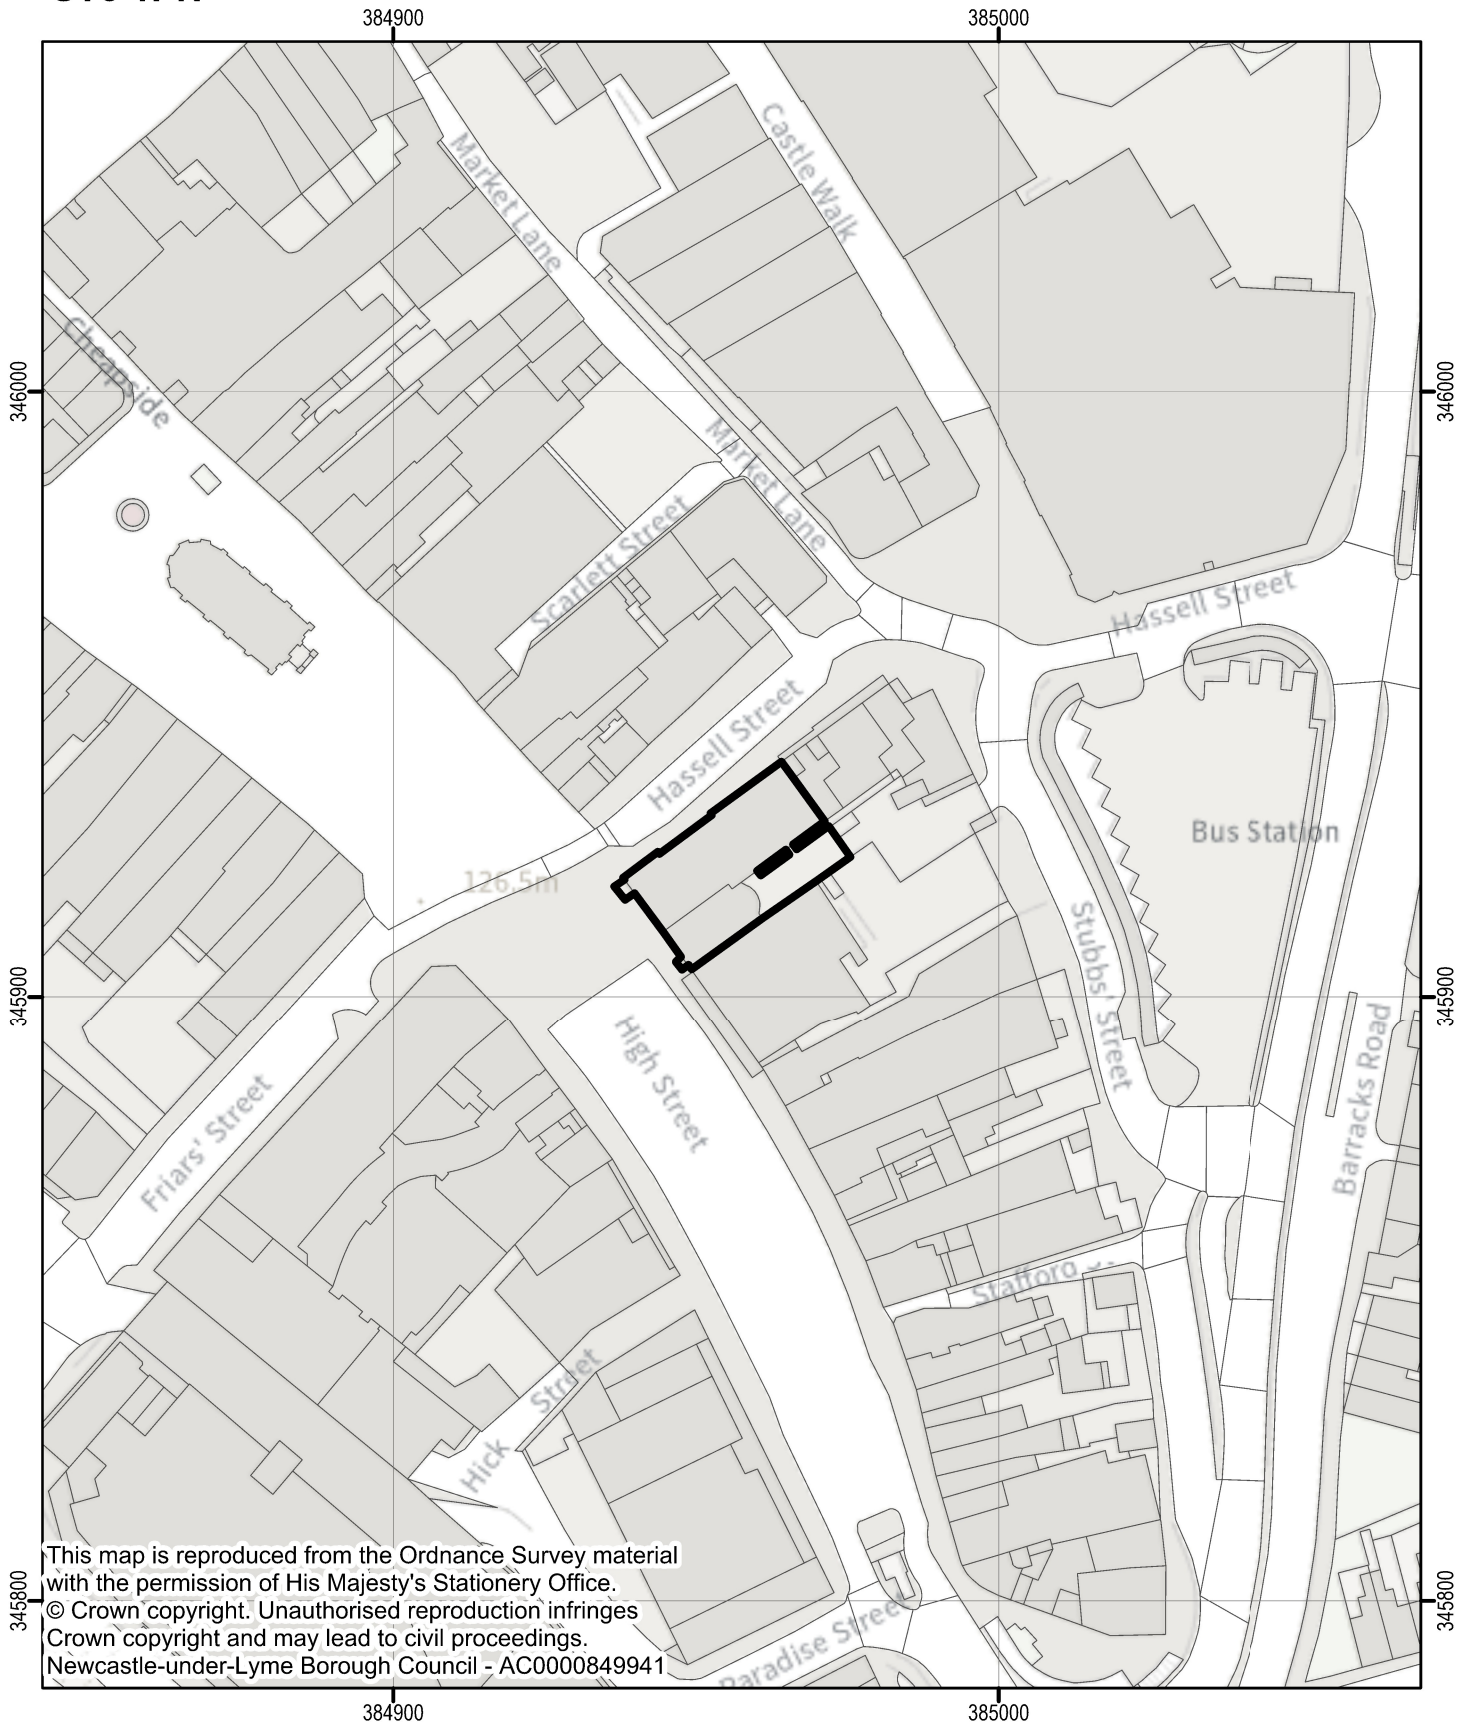

Newcastle Borough Council



1:1,250