


25/00661/FUL
Baldwins Gate Farm
Newcastle Road
Baldwins Gate
Newcastle Under Lyme
Staffordshire
ST5 5ES

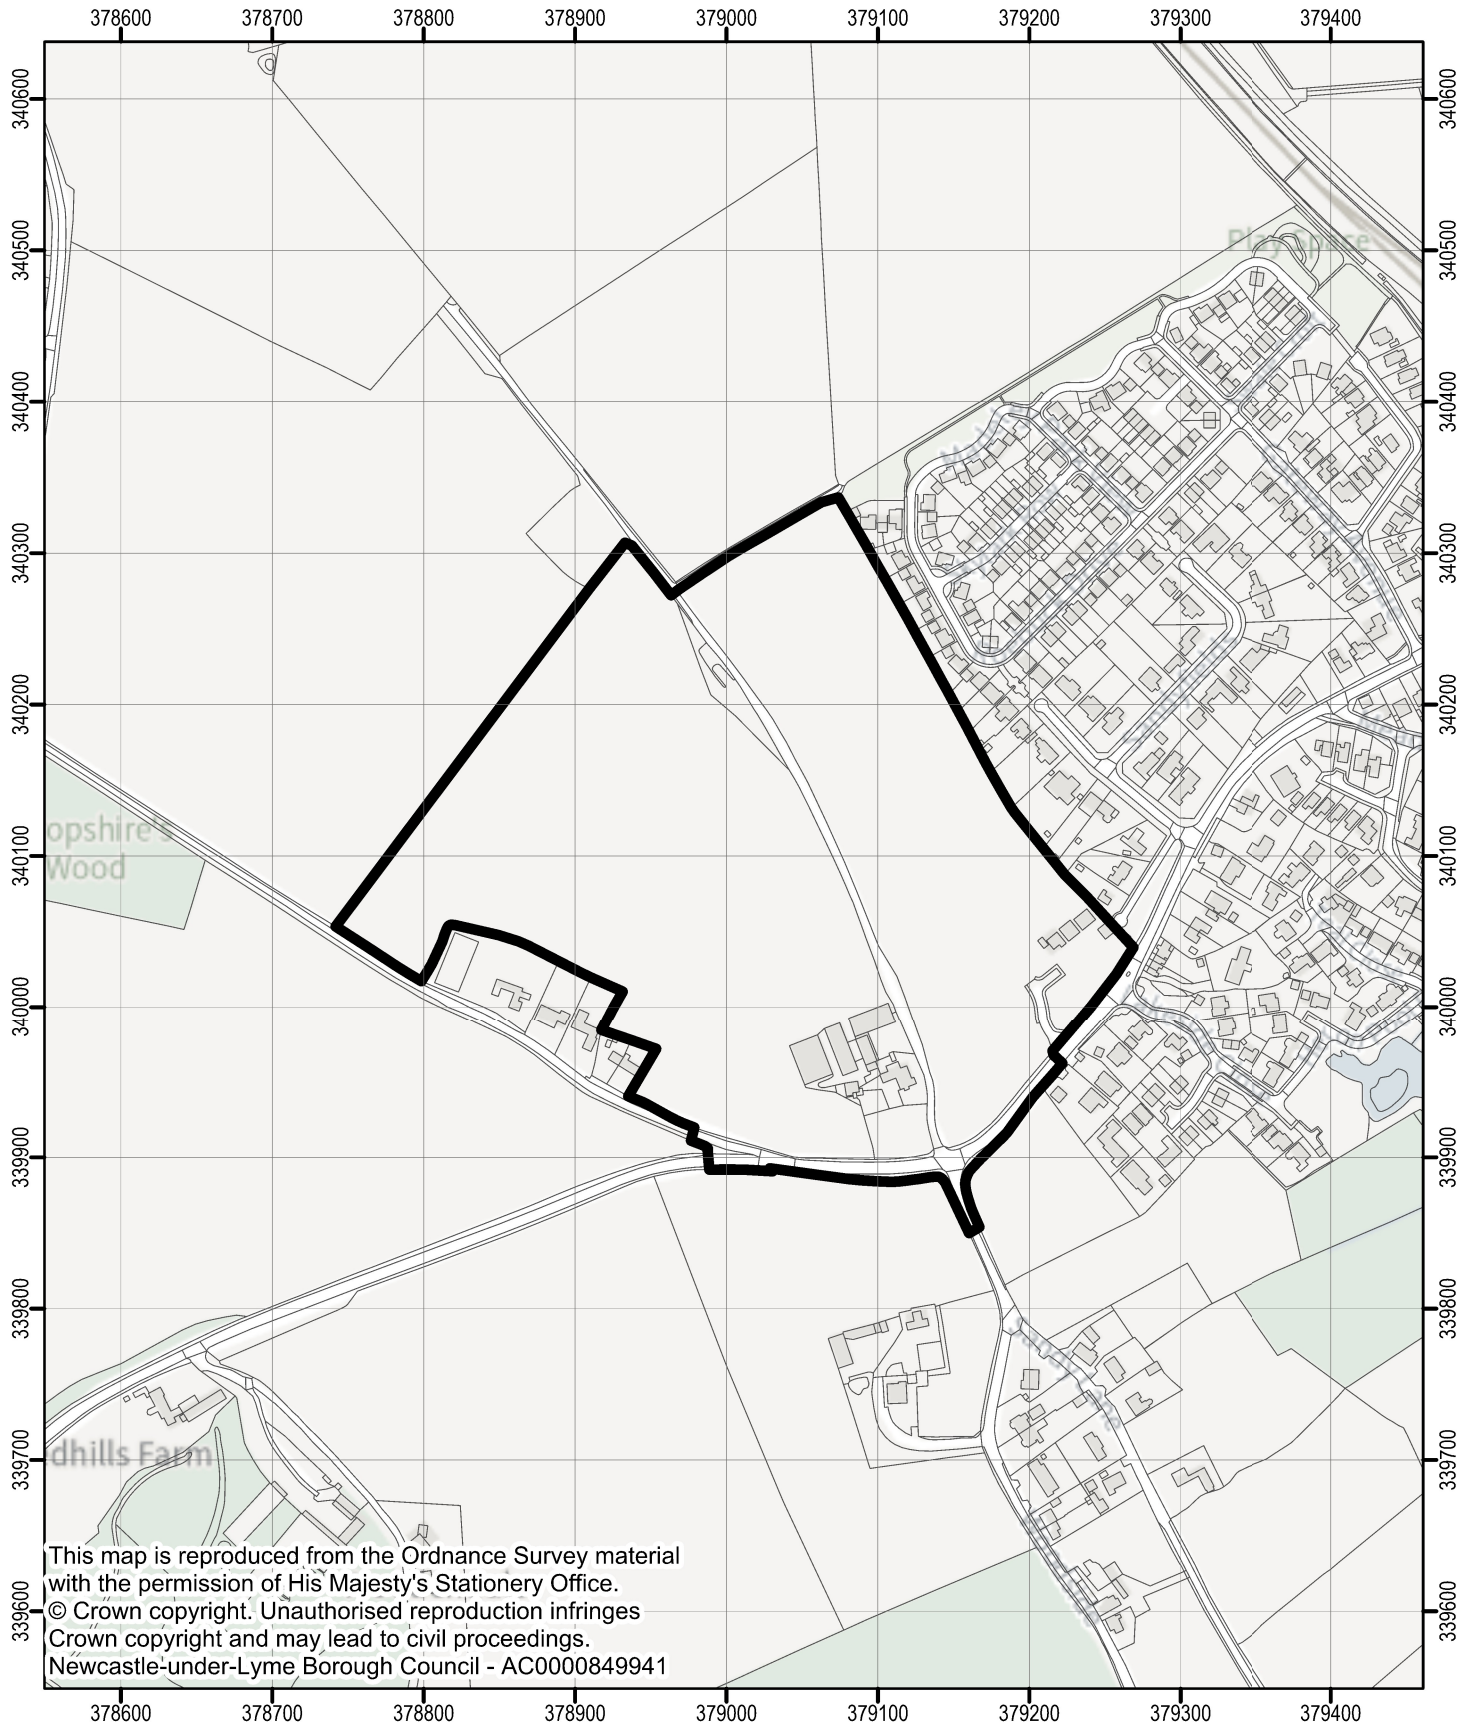

Newcastle Borough Council



1:5,000