


26/00301/FUL  
8 Sidmouth Avenue  
Newcastle

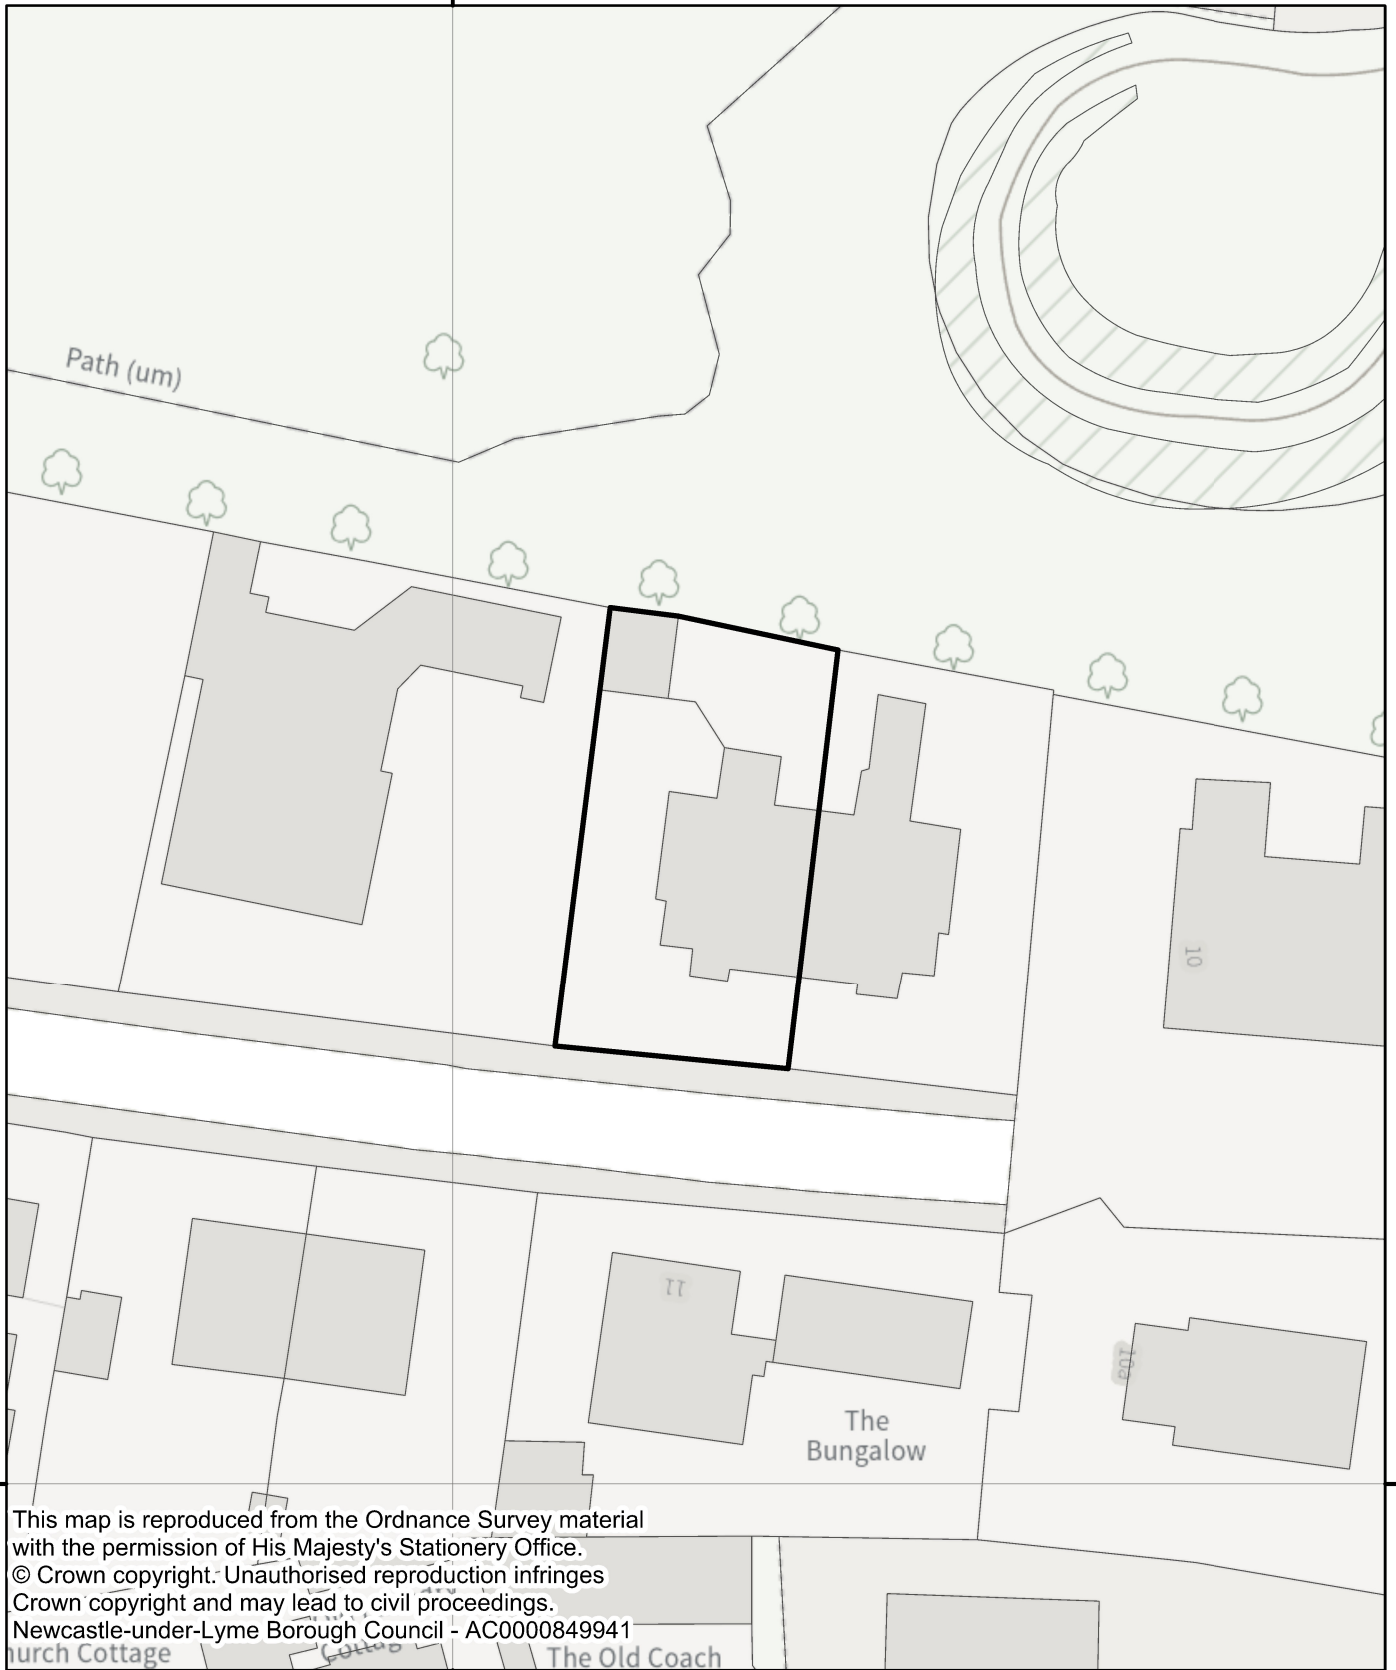

385300



346400

346400

Newcastle Borough Council

385300



1:500