


Former Thistleberry House, Keele Road

12/466/FUL



NEWCASTLE-UNDER-LYME
BOROUGH COUNCIL

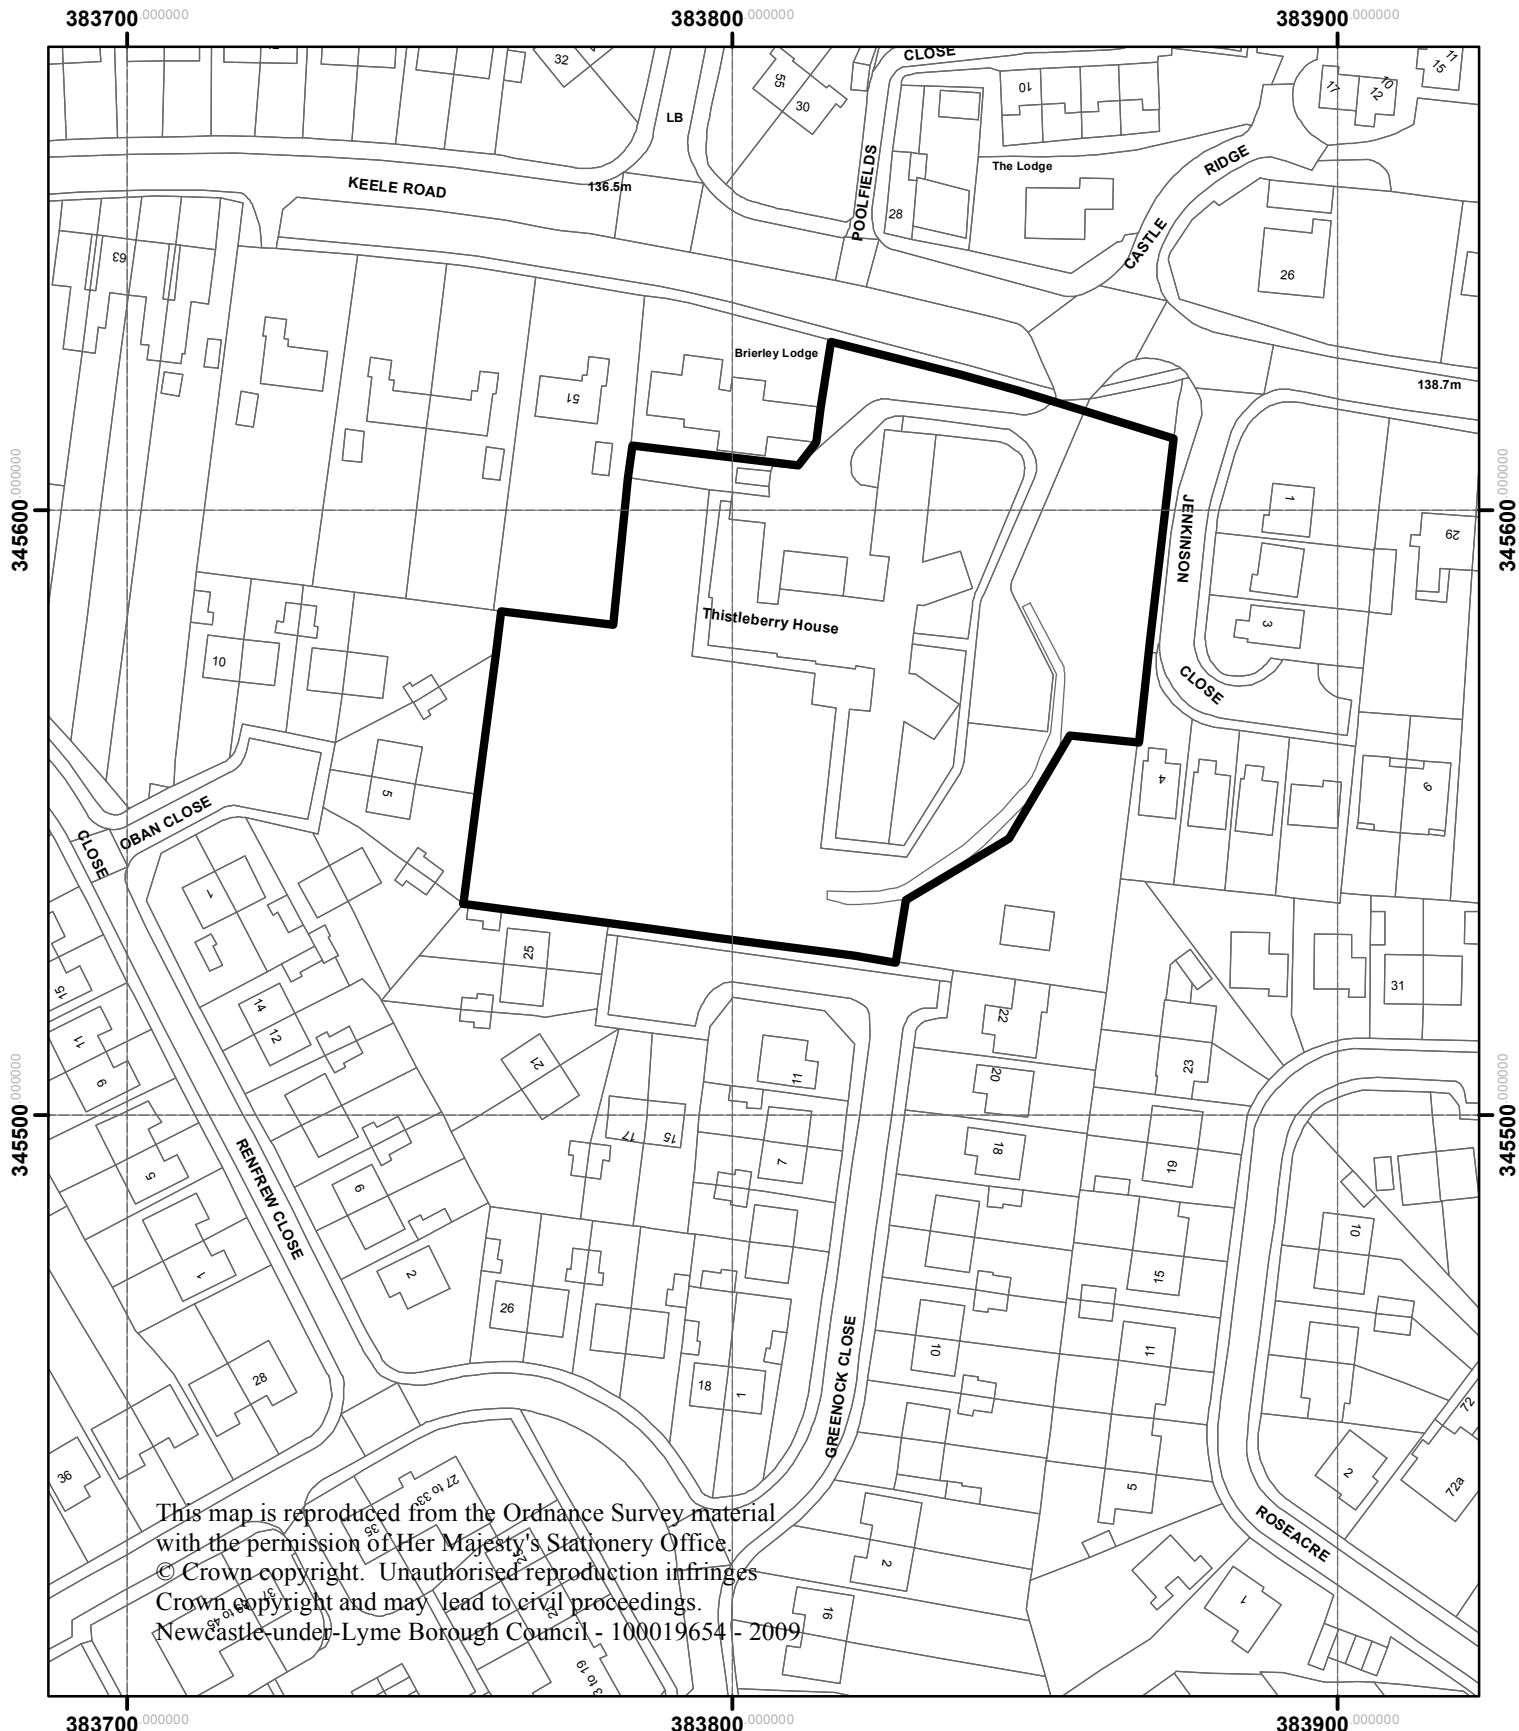

This map is reproduced from the Ordnance Survey material with the permission of Her Majesty's Stationery Office.
© Crown copyright. Unauthorised reproduction infringes Crown copyright and may lead to civil proceedings.
Newcastle-under-Lyme Borough Council - 100019654 - 2009

Newcastle under Lyme Borough Council
Planning & Development Services
Date 02.10.2012

1:1,250

