


123 Liverpool Road, Cross Heath

12/475/FUL

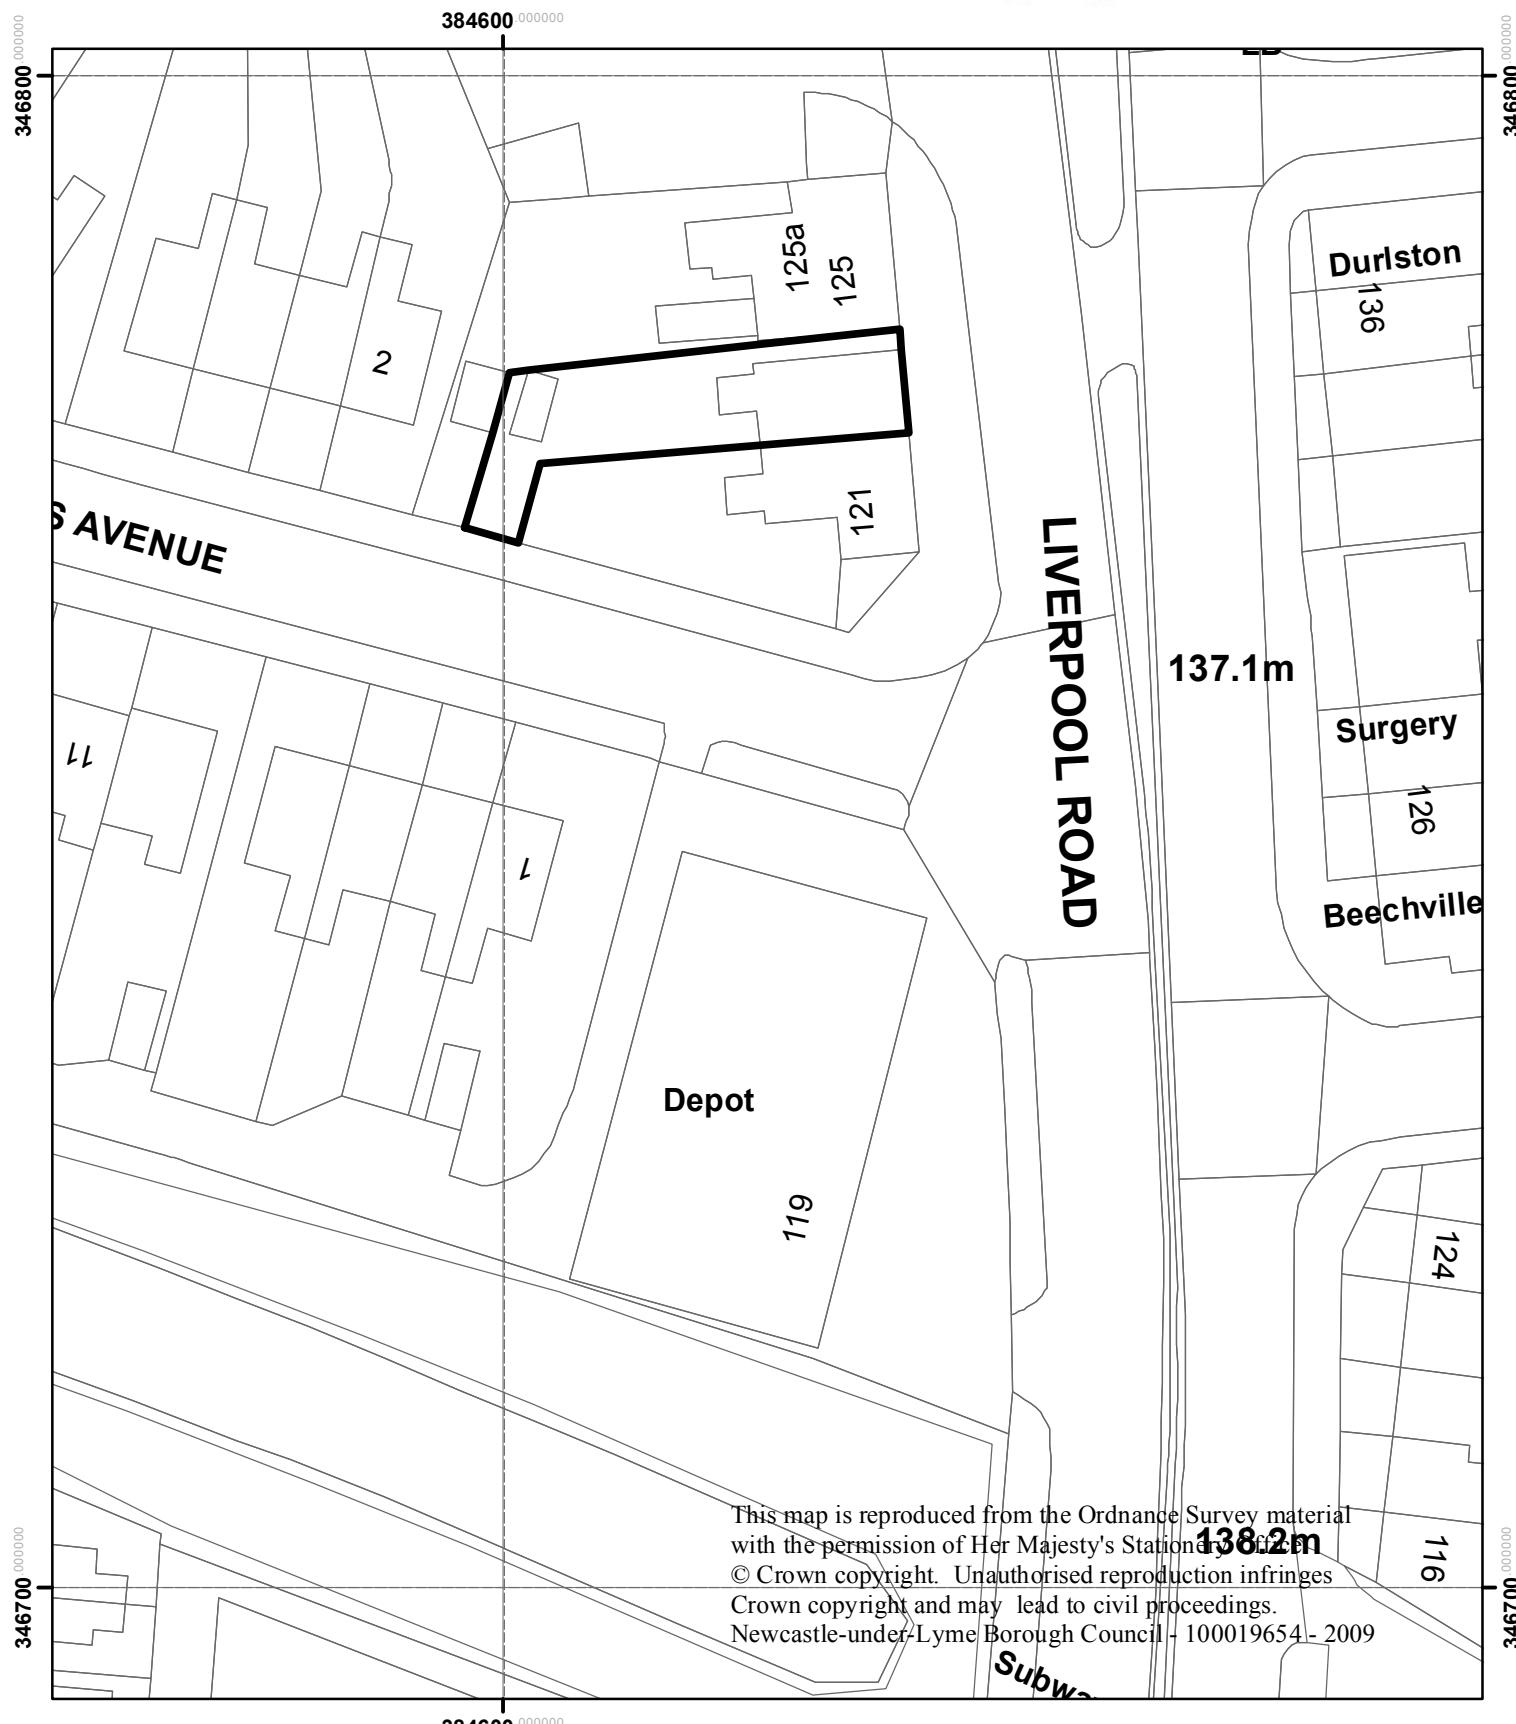

NEWCASTLE-UNDER-LYME
BOROUGH COUNCIL



384800
Newcastle under Lyme Borough Council
Planning & Development Services
Date 23.10.2012

1:500

