


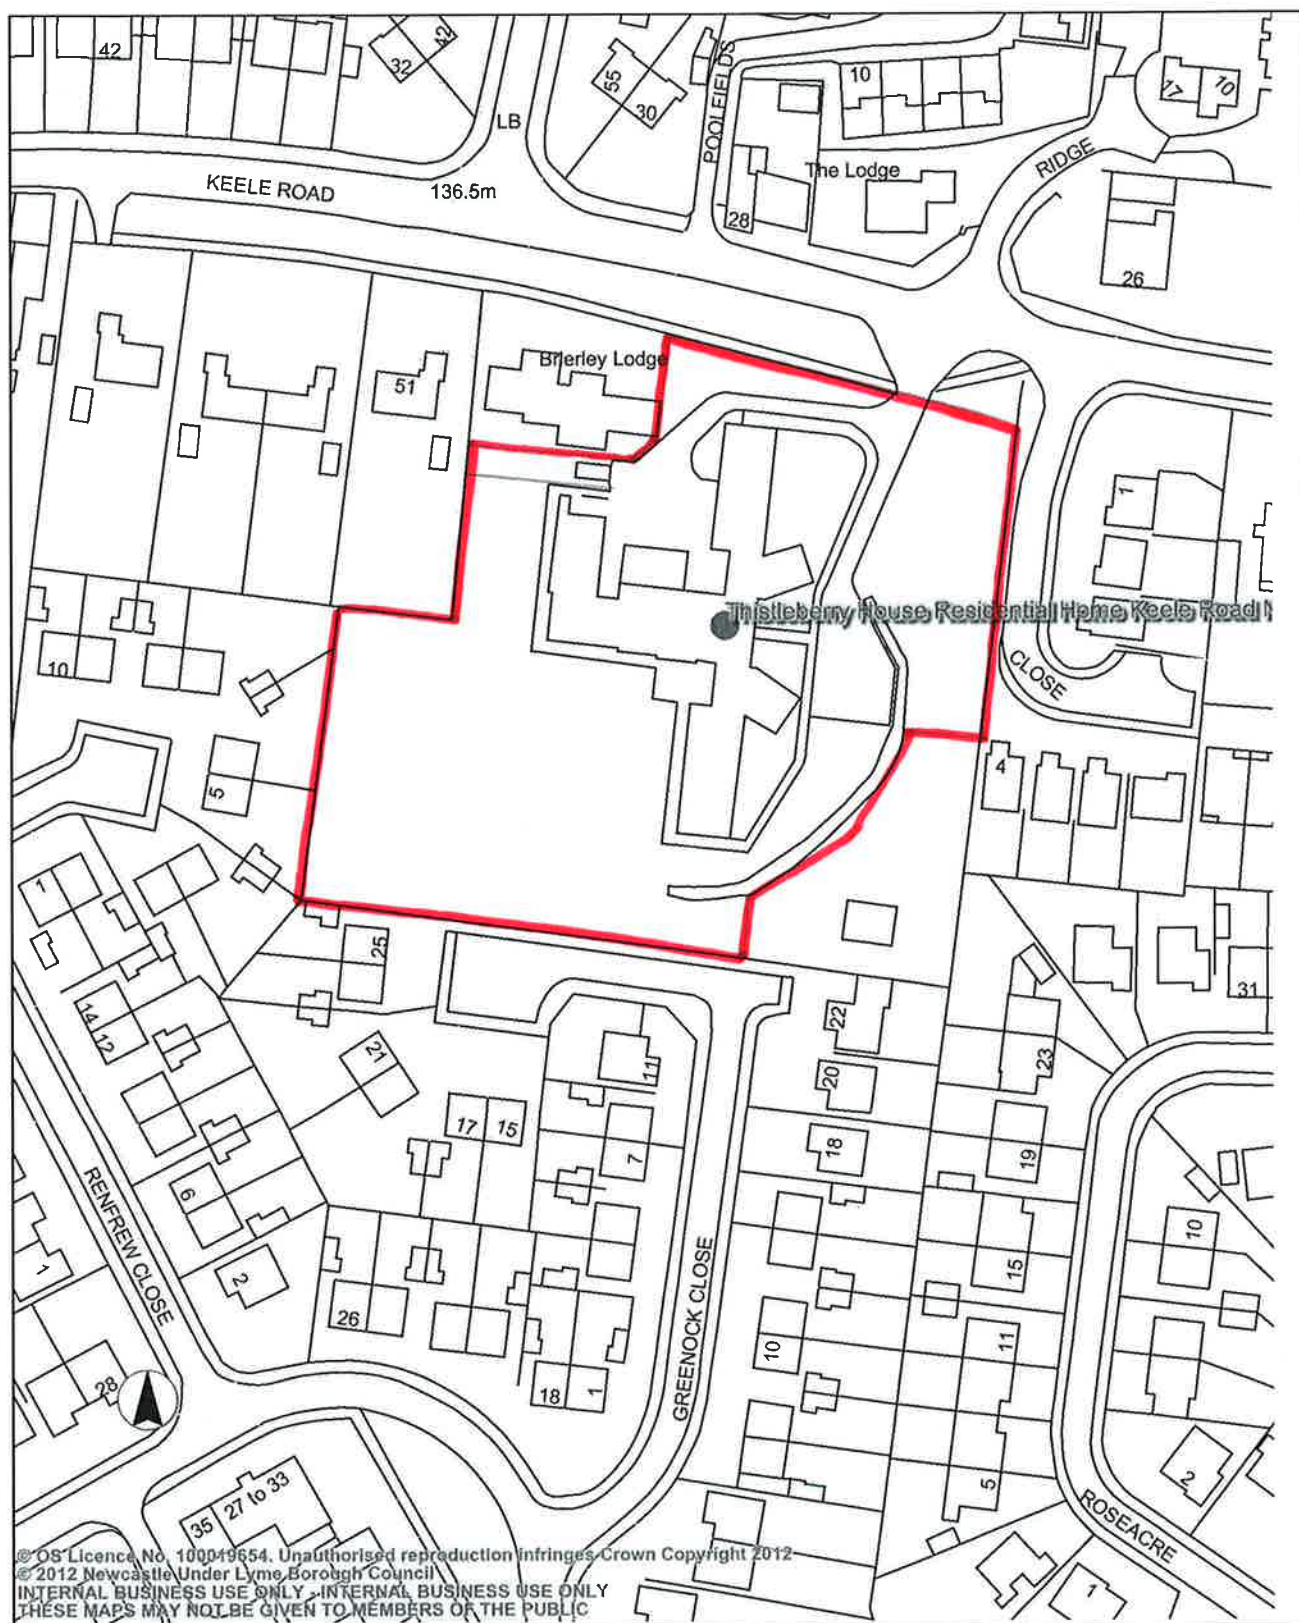

12/00512/FUL

Thistleberry House Residential Home Customer Services



Newcastle Under Lyme Borough Council
Civic Offices
Merrial Street
Newcastle Under Lyme
ST5 2AG

Plan Produced 2.11.2012
Scale 1:1,250