



Former Christian Salvesen/ Parkhouse  
12/610/FUL

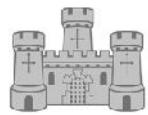

NEWCASTLE-UNDER-LYME  
BOROUGH COUNCIL

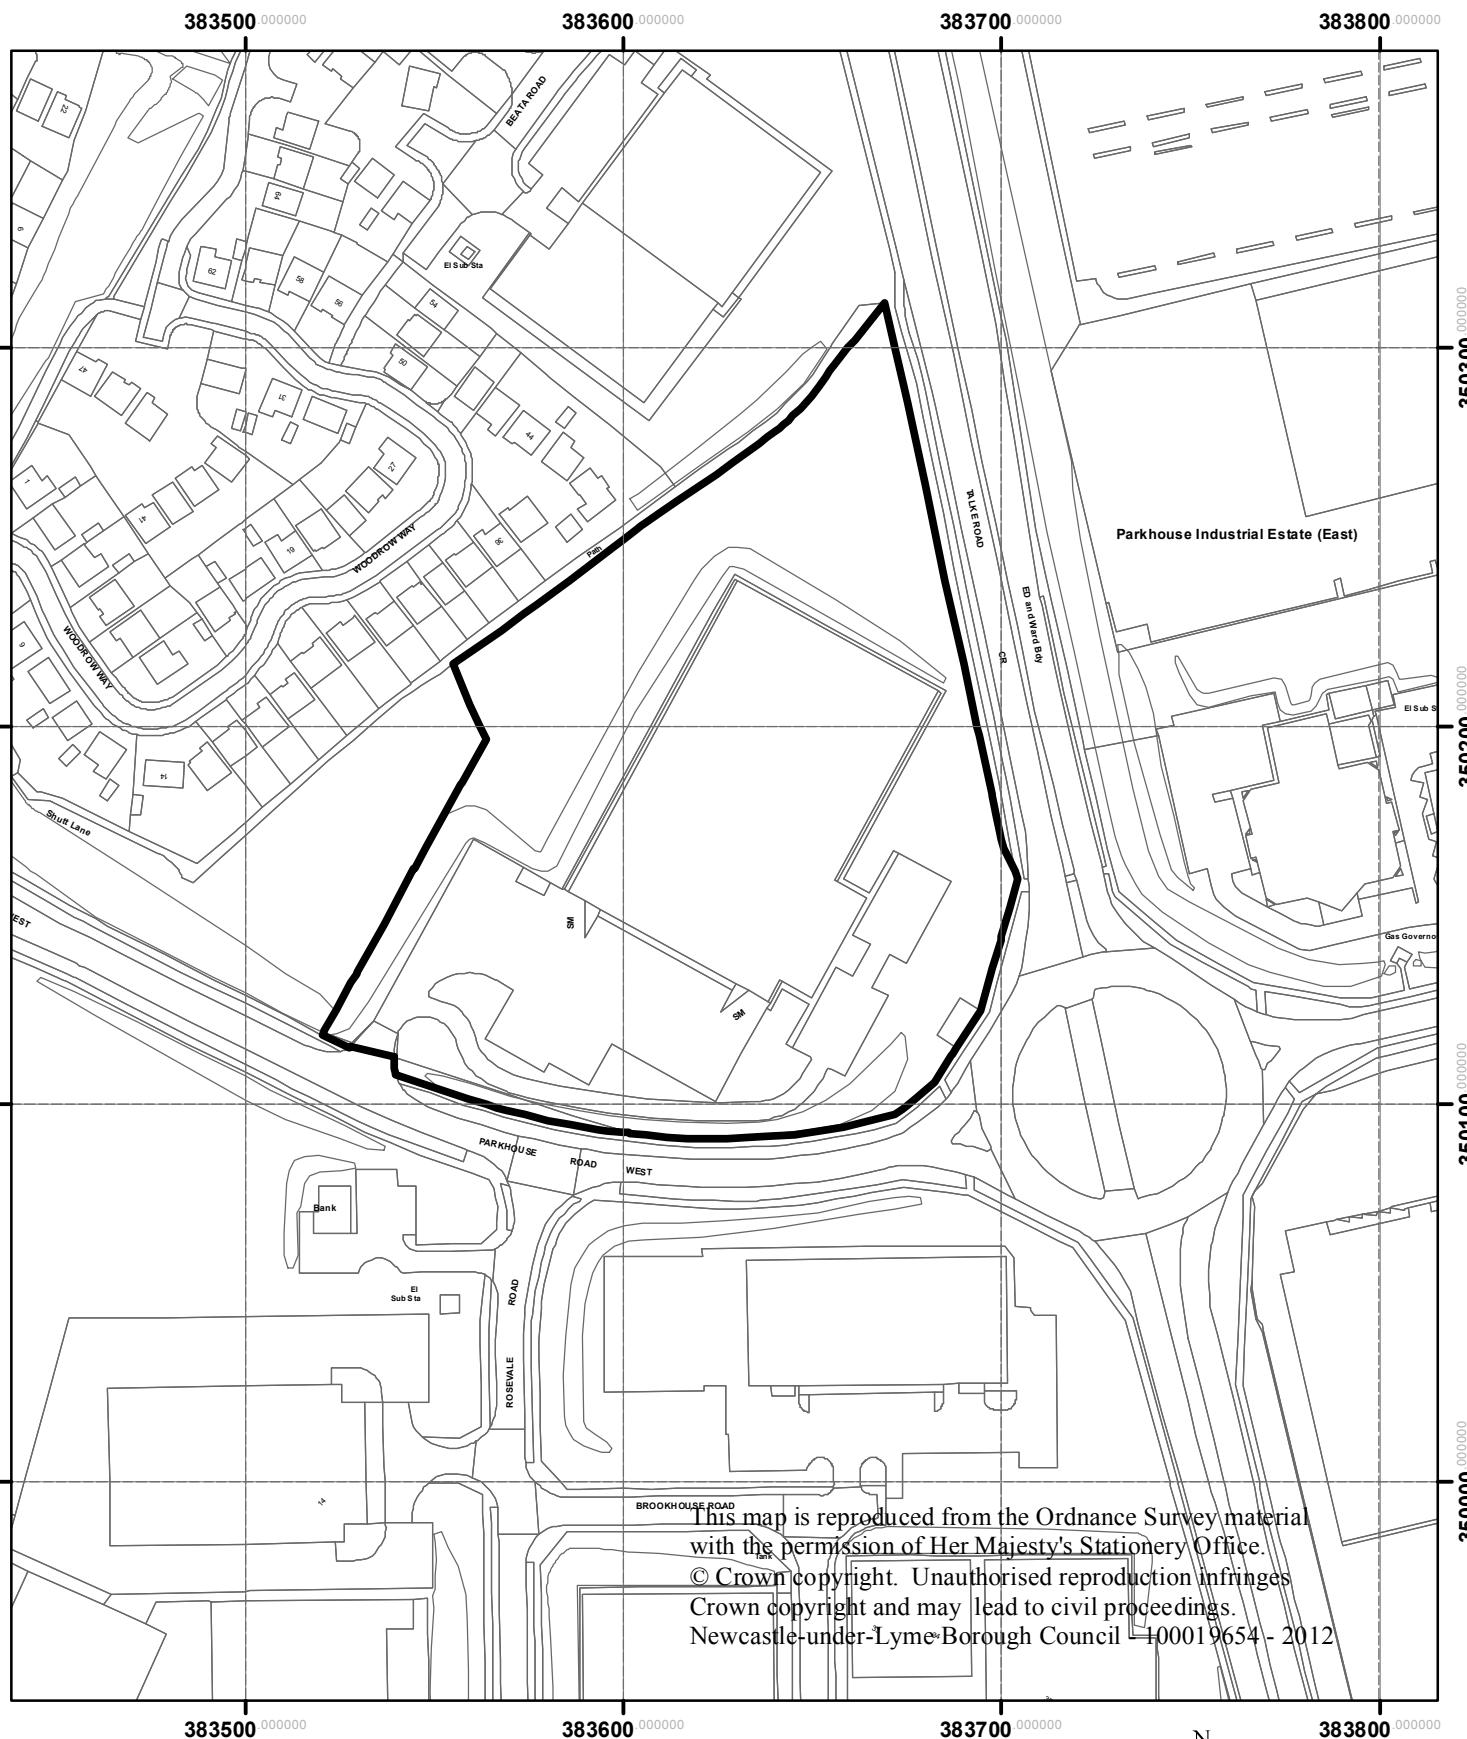

Newcastle under Lyme Borough Council  
Planning & Development Services  
Date 02.01.2013

1:2,000