


13/00773/ADV
19 Hanover Street
Newcastle Under Lyme

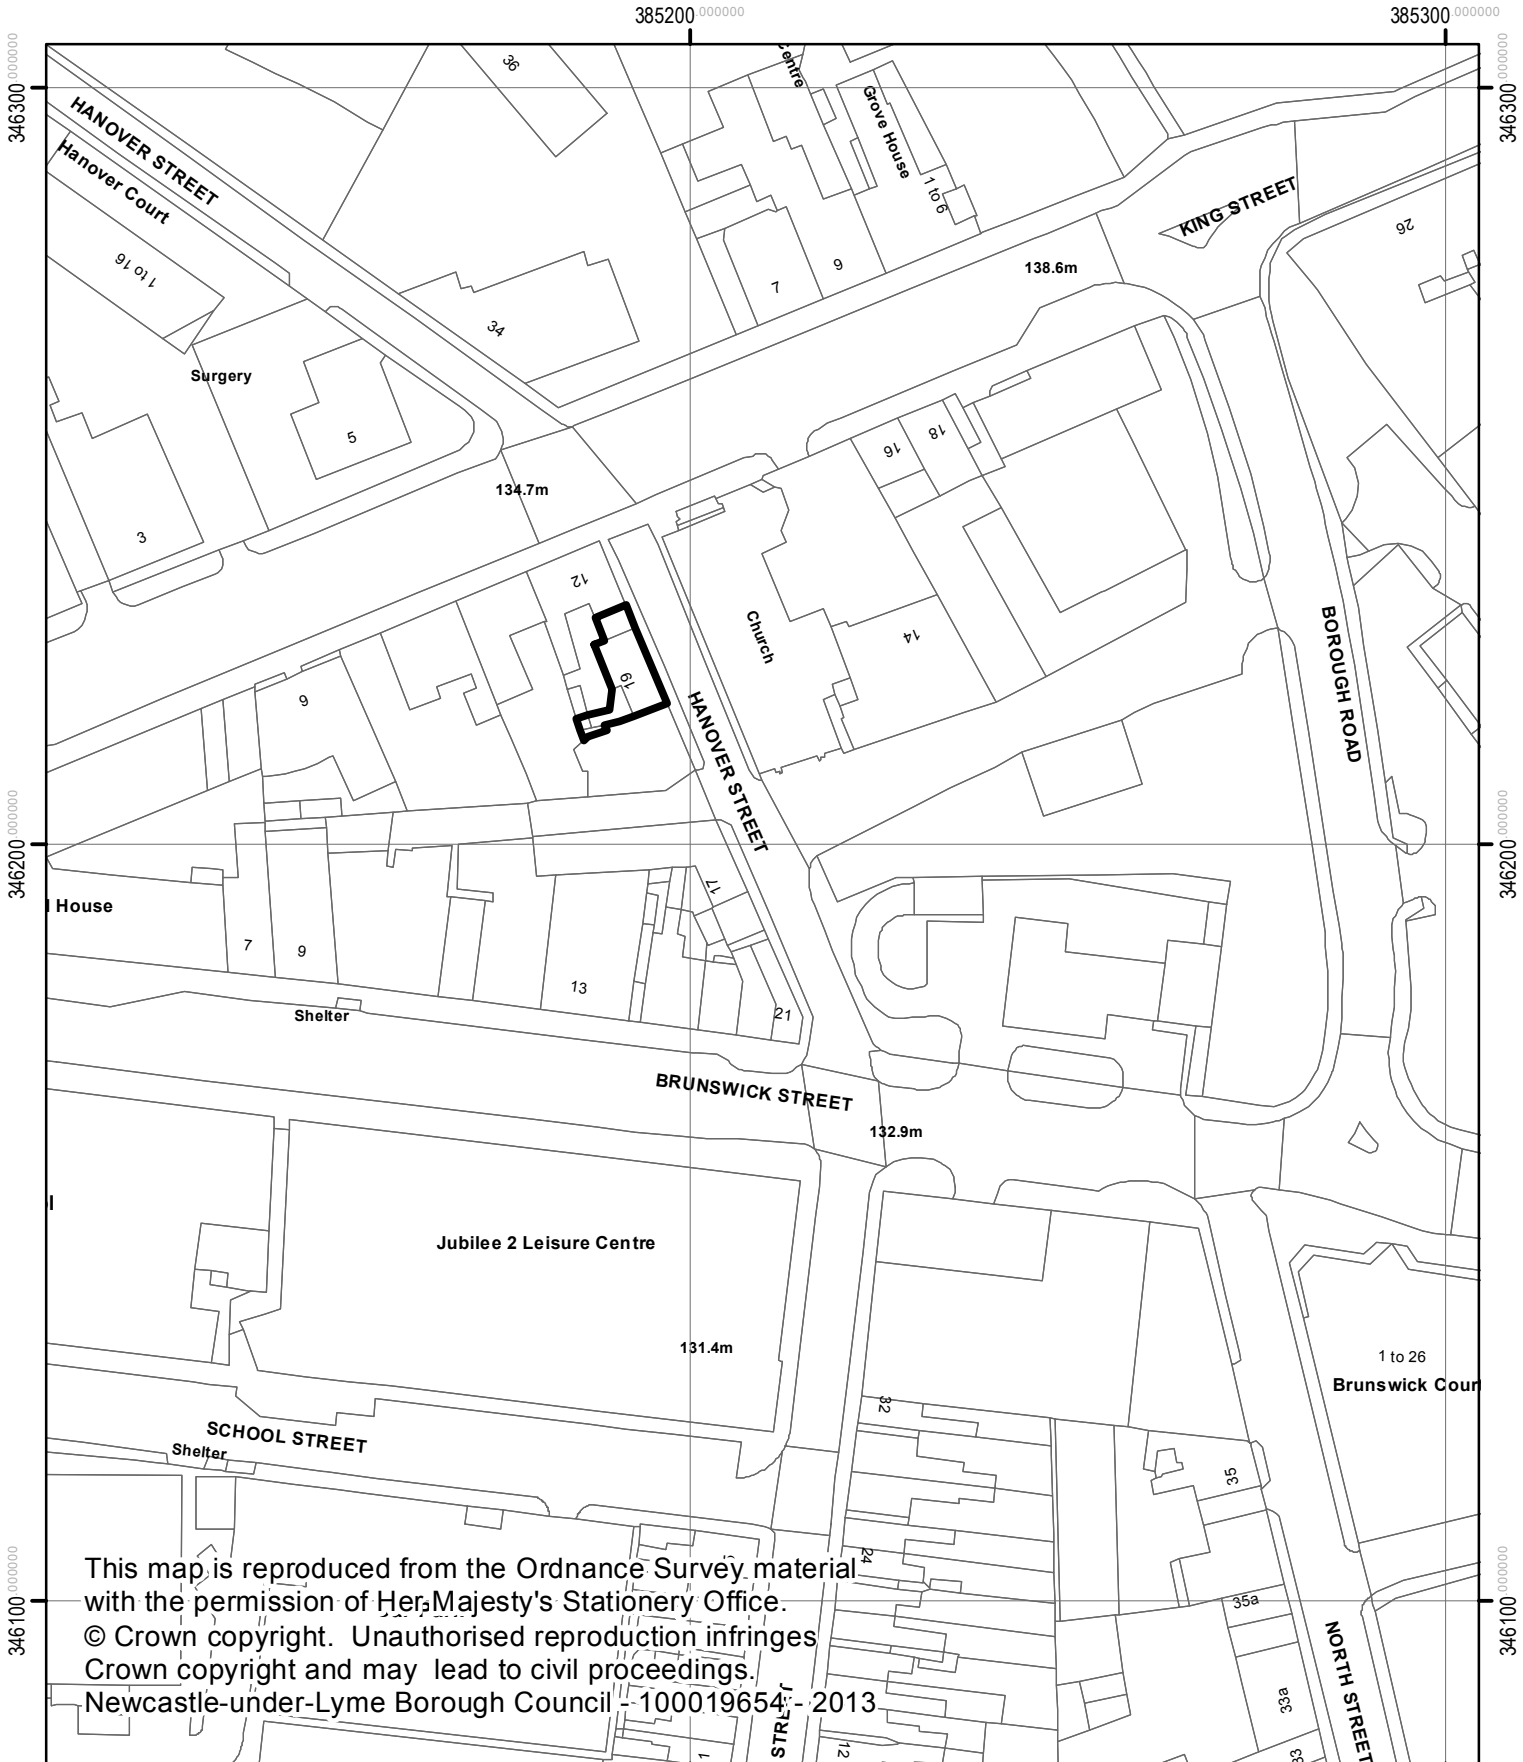

NEWCASTLE-UNDER-LYME
BOROUGH COUNCIL



Newcastle under Lyme Borough Council
Planning & Development Services
Date 22.10.2013



1:1,000