


13/00885/ADV New Look, Castle Walk, Newcastle under Lyme



NEWCASTLE UNDER LYME
BOROUGH COUNCIL

384900.000000

385000.000000

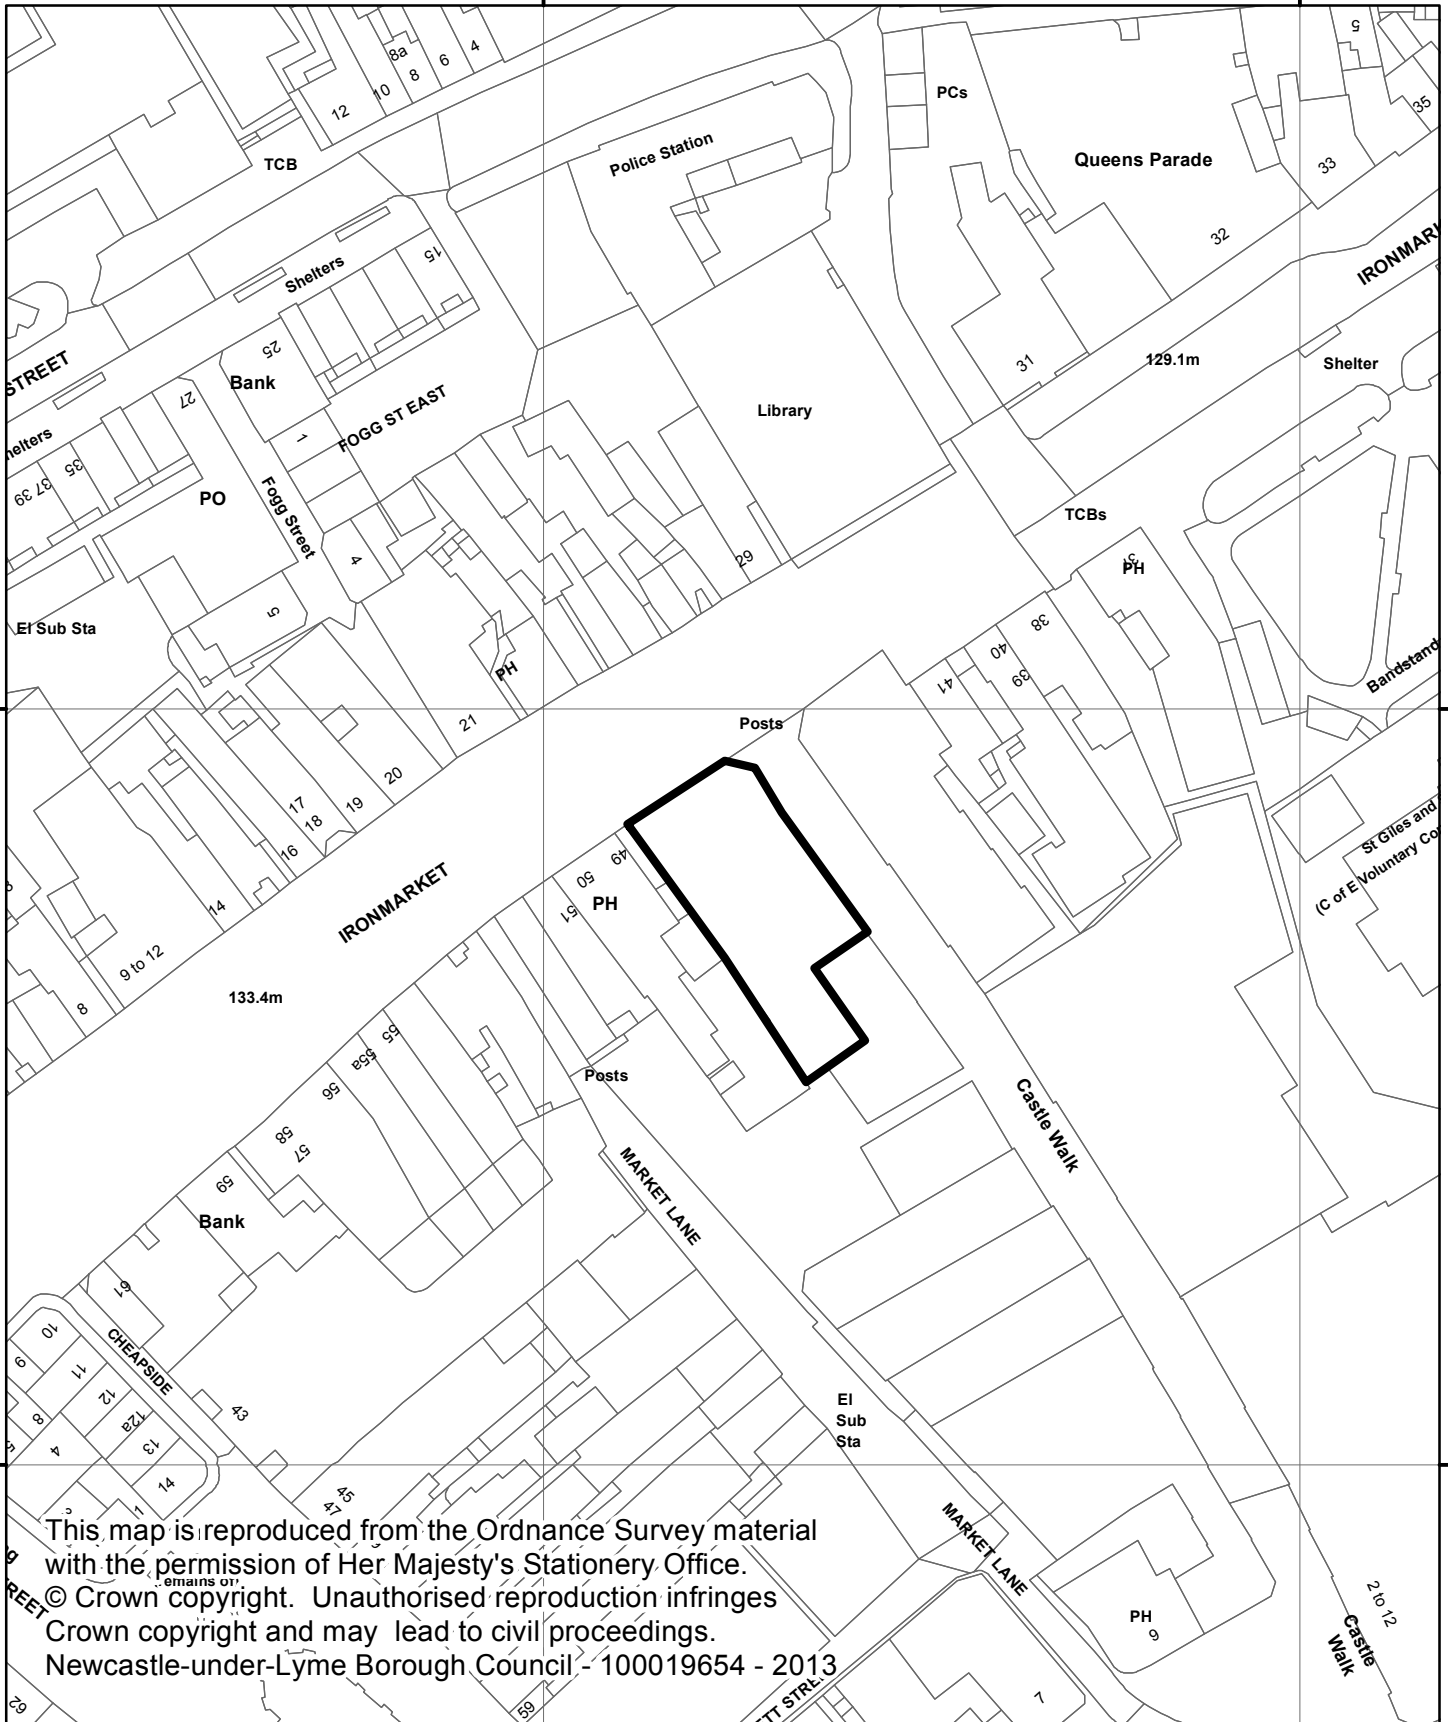

384900.000000

385000.000000

Newcastle under Lyme Borough Council
Planning & Development Services
Date 03.12.2013



1:1,000